


FIRST FLOOR PLAN

SCALE: 1/4" = 1'-0"


UNIT 'A'

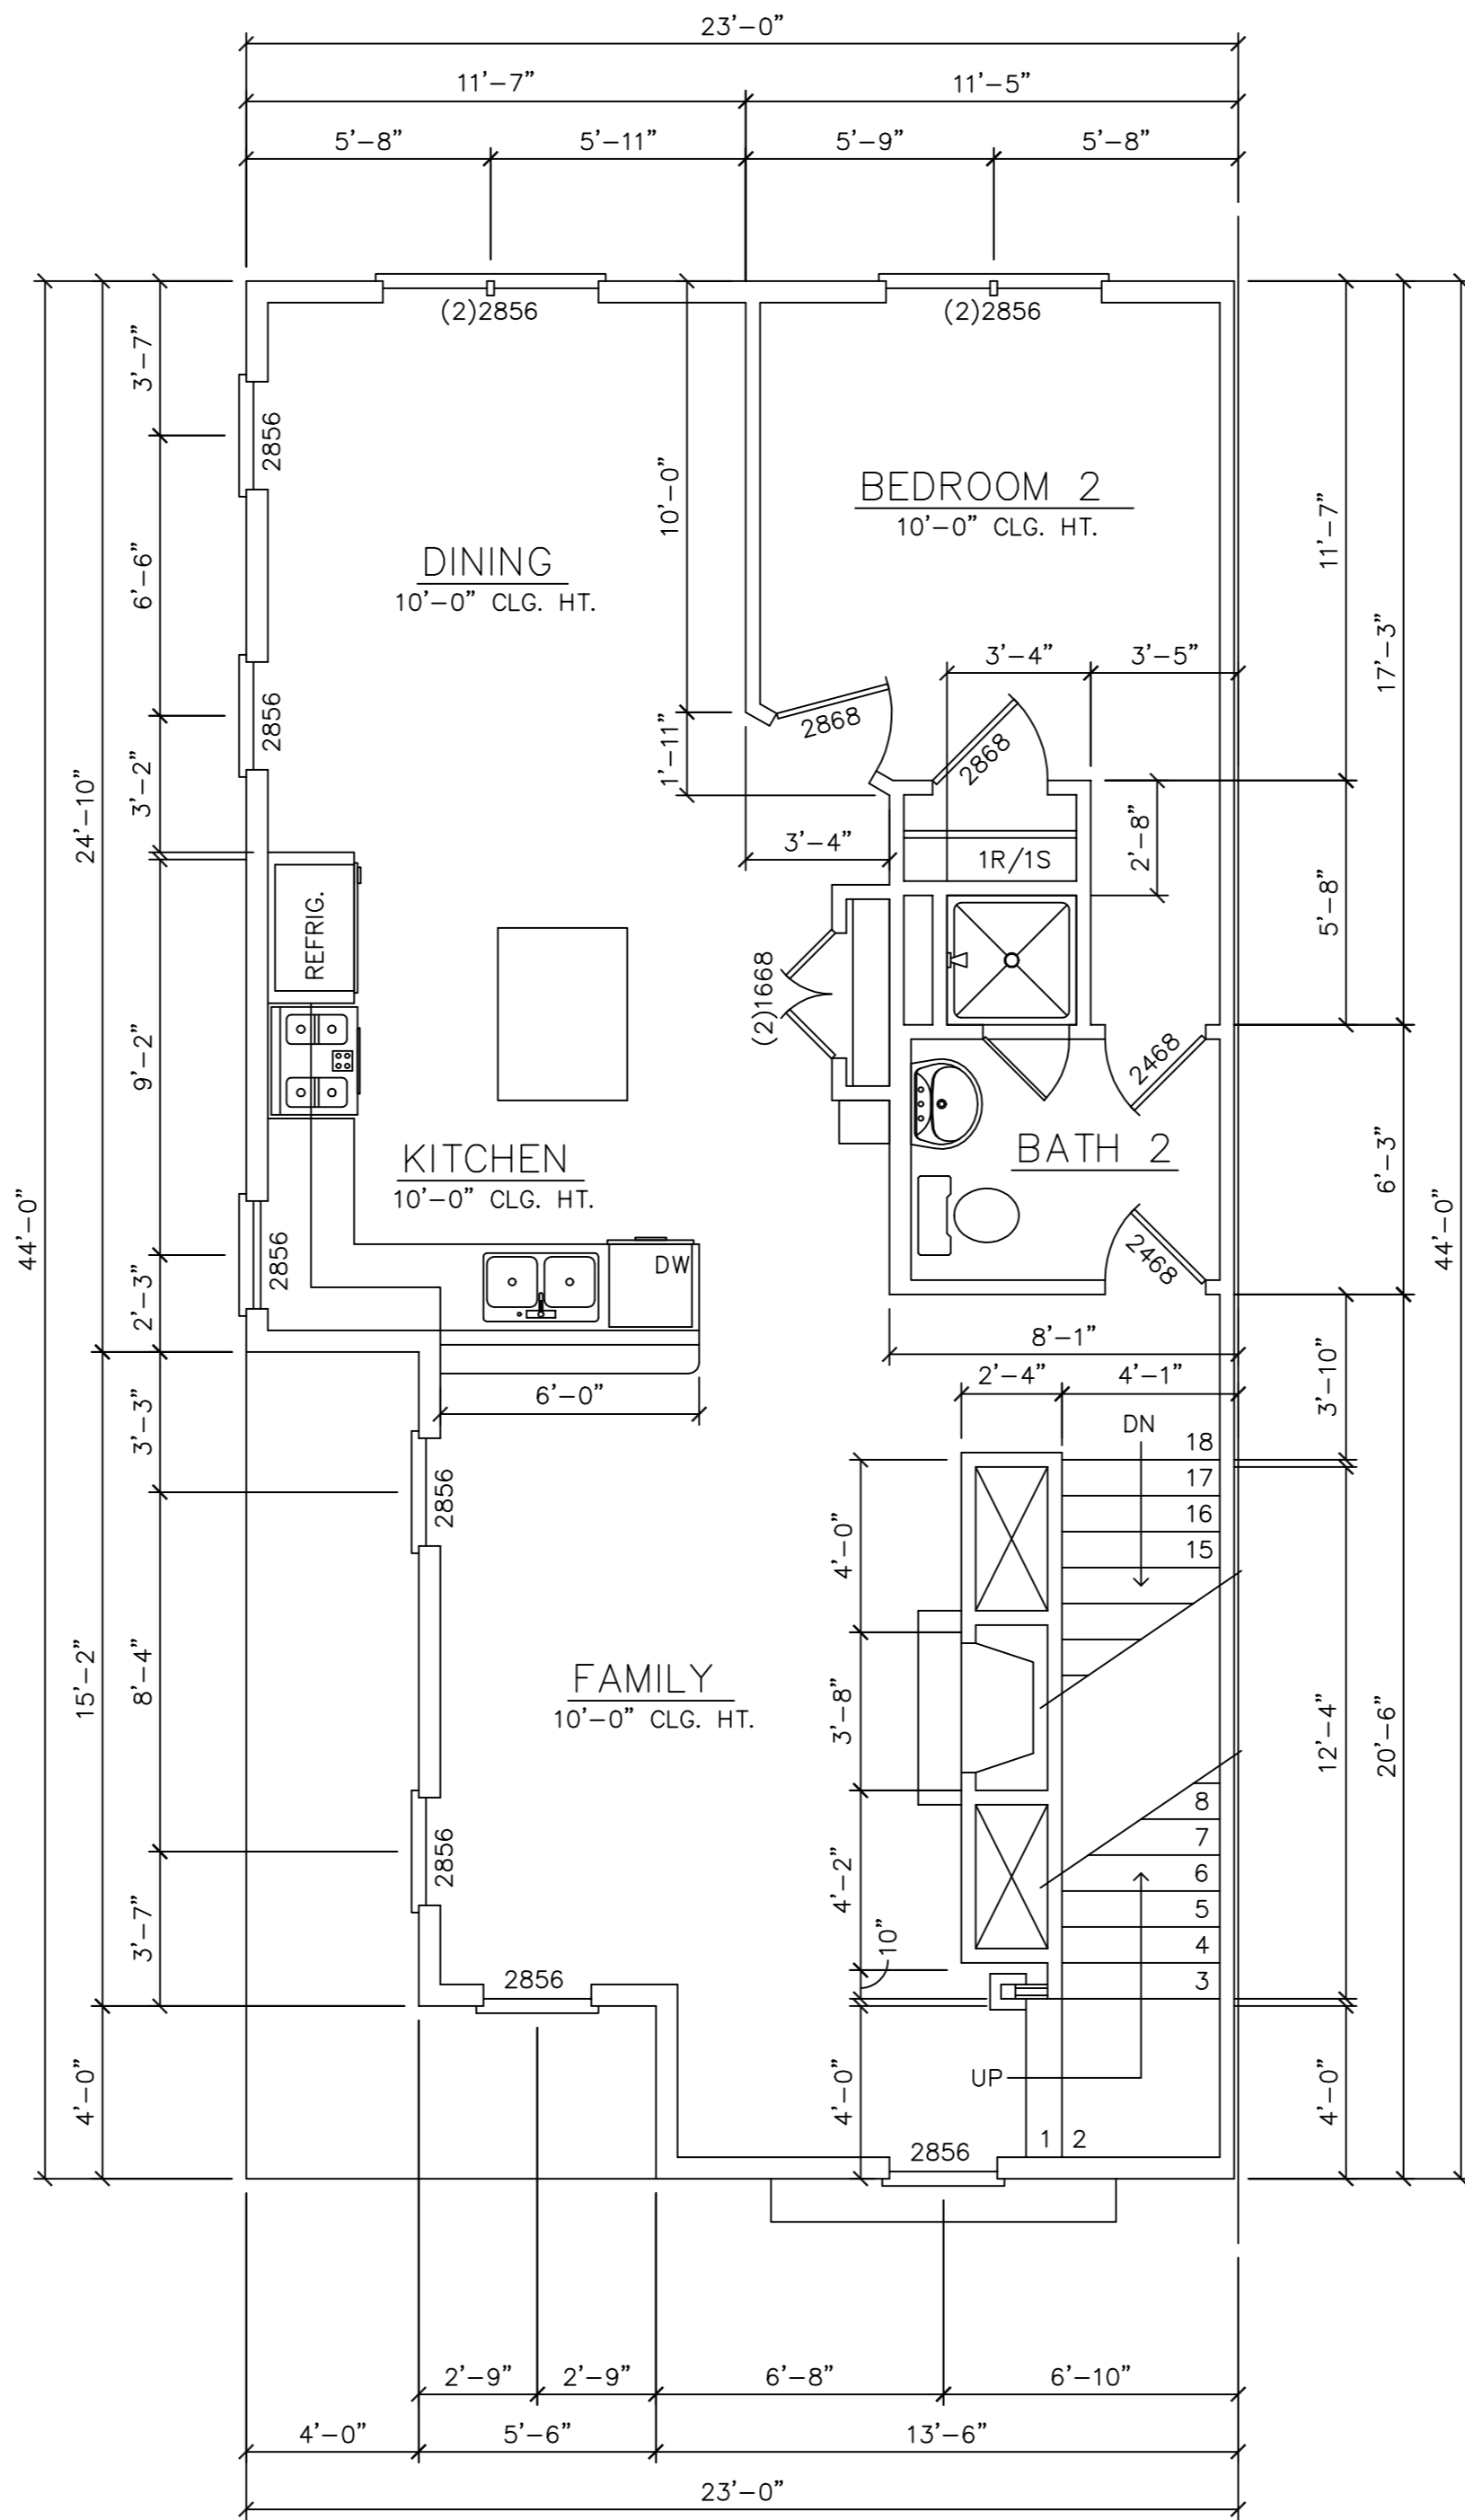

SECOND FLOOR PLAN

SCALE: 1/4" = 1'-0"


UNIT 'A'

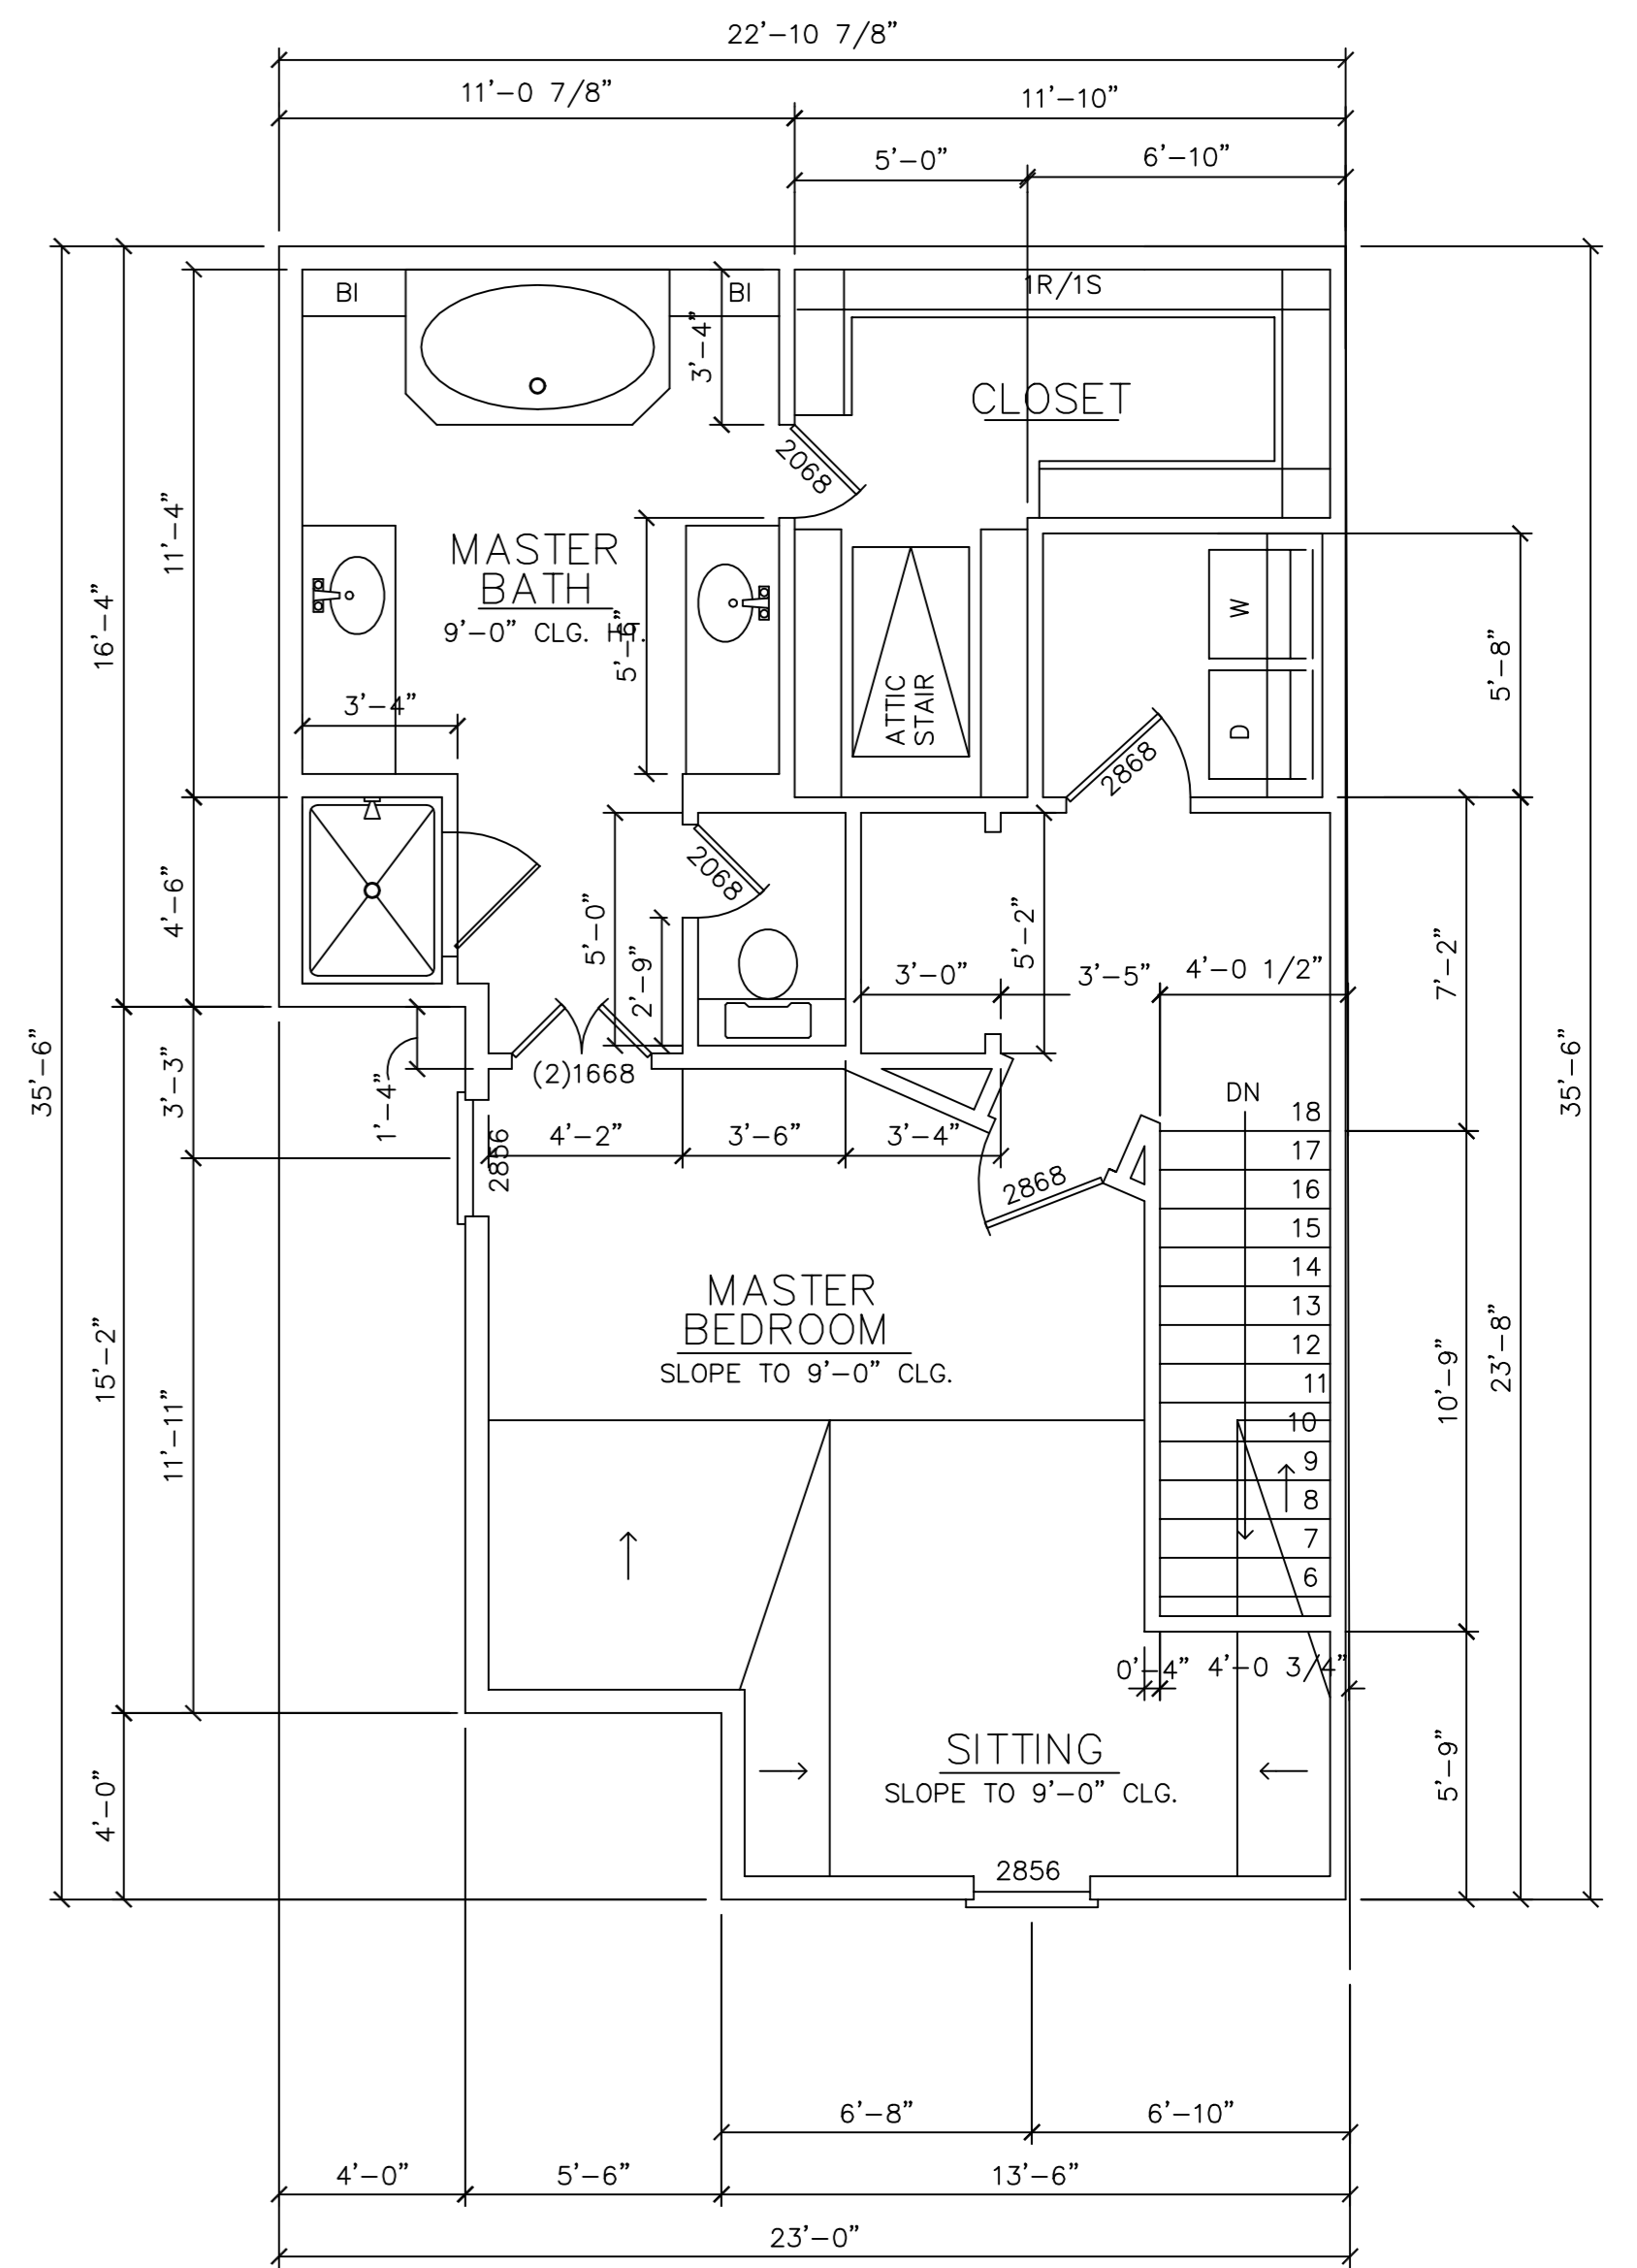

THIRD FLOOR PLAN

SCALE: 1/4" = 1'-0"


UNIT 'A'

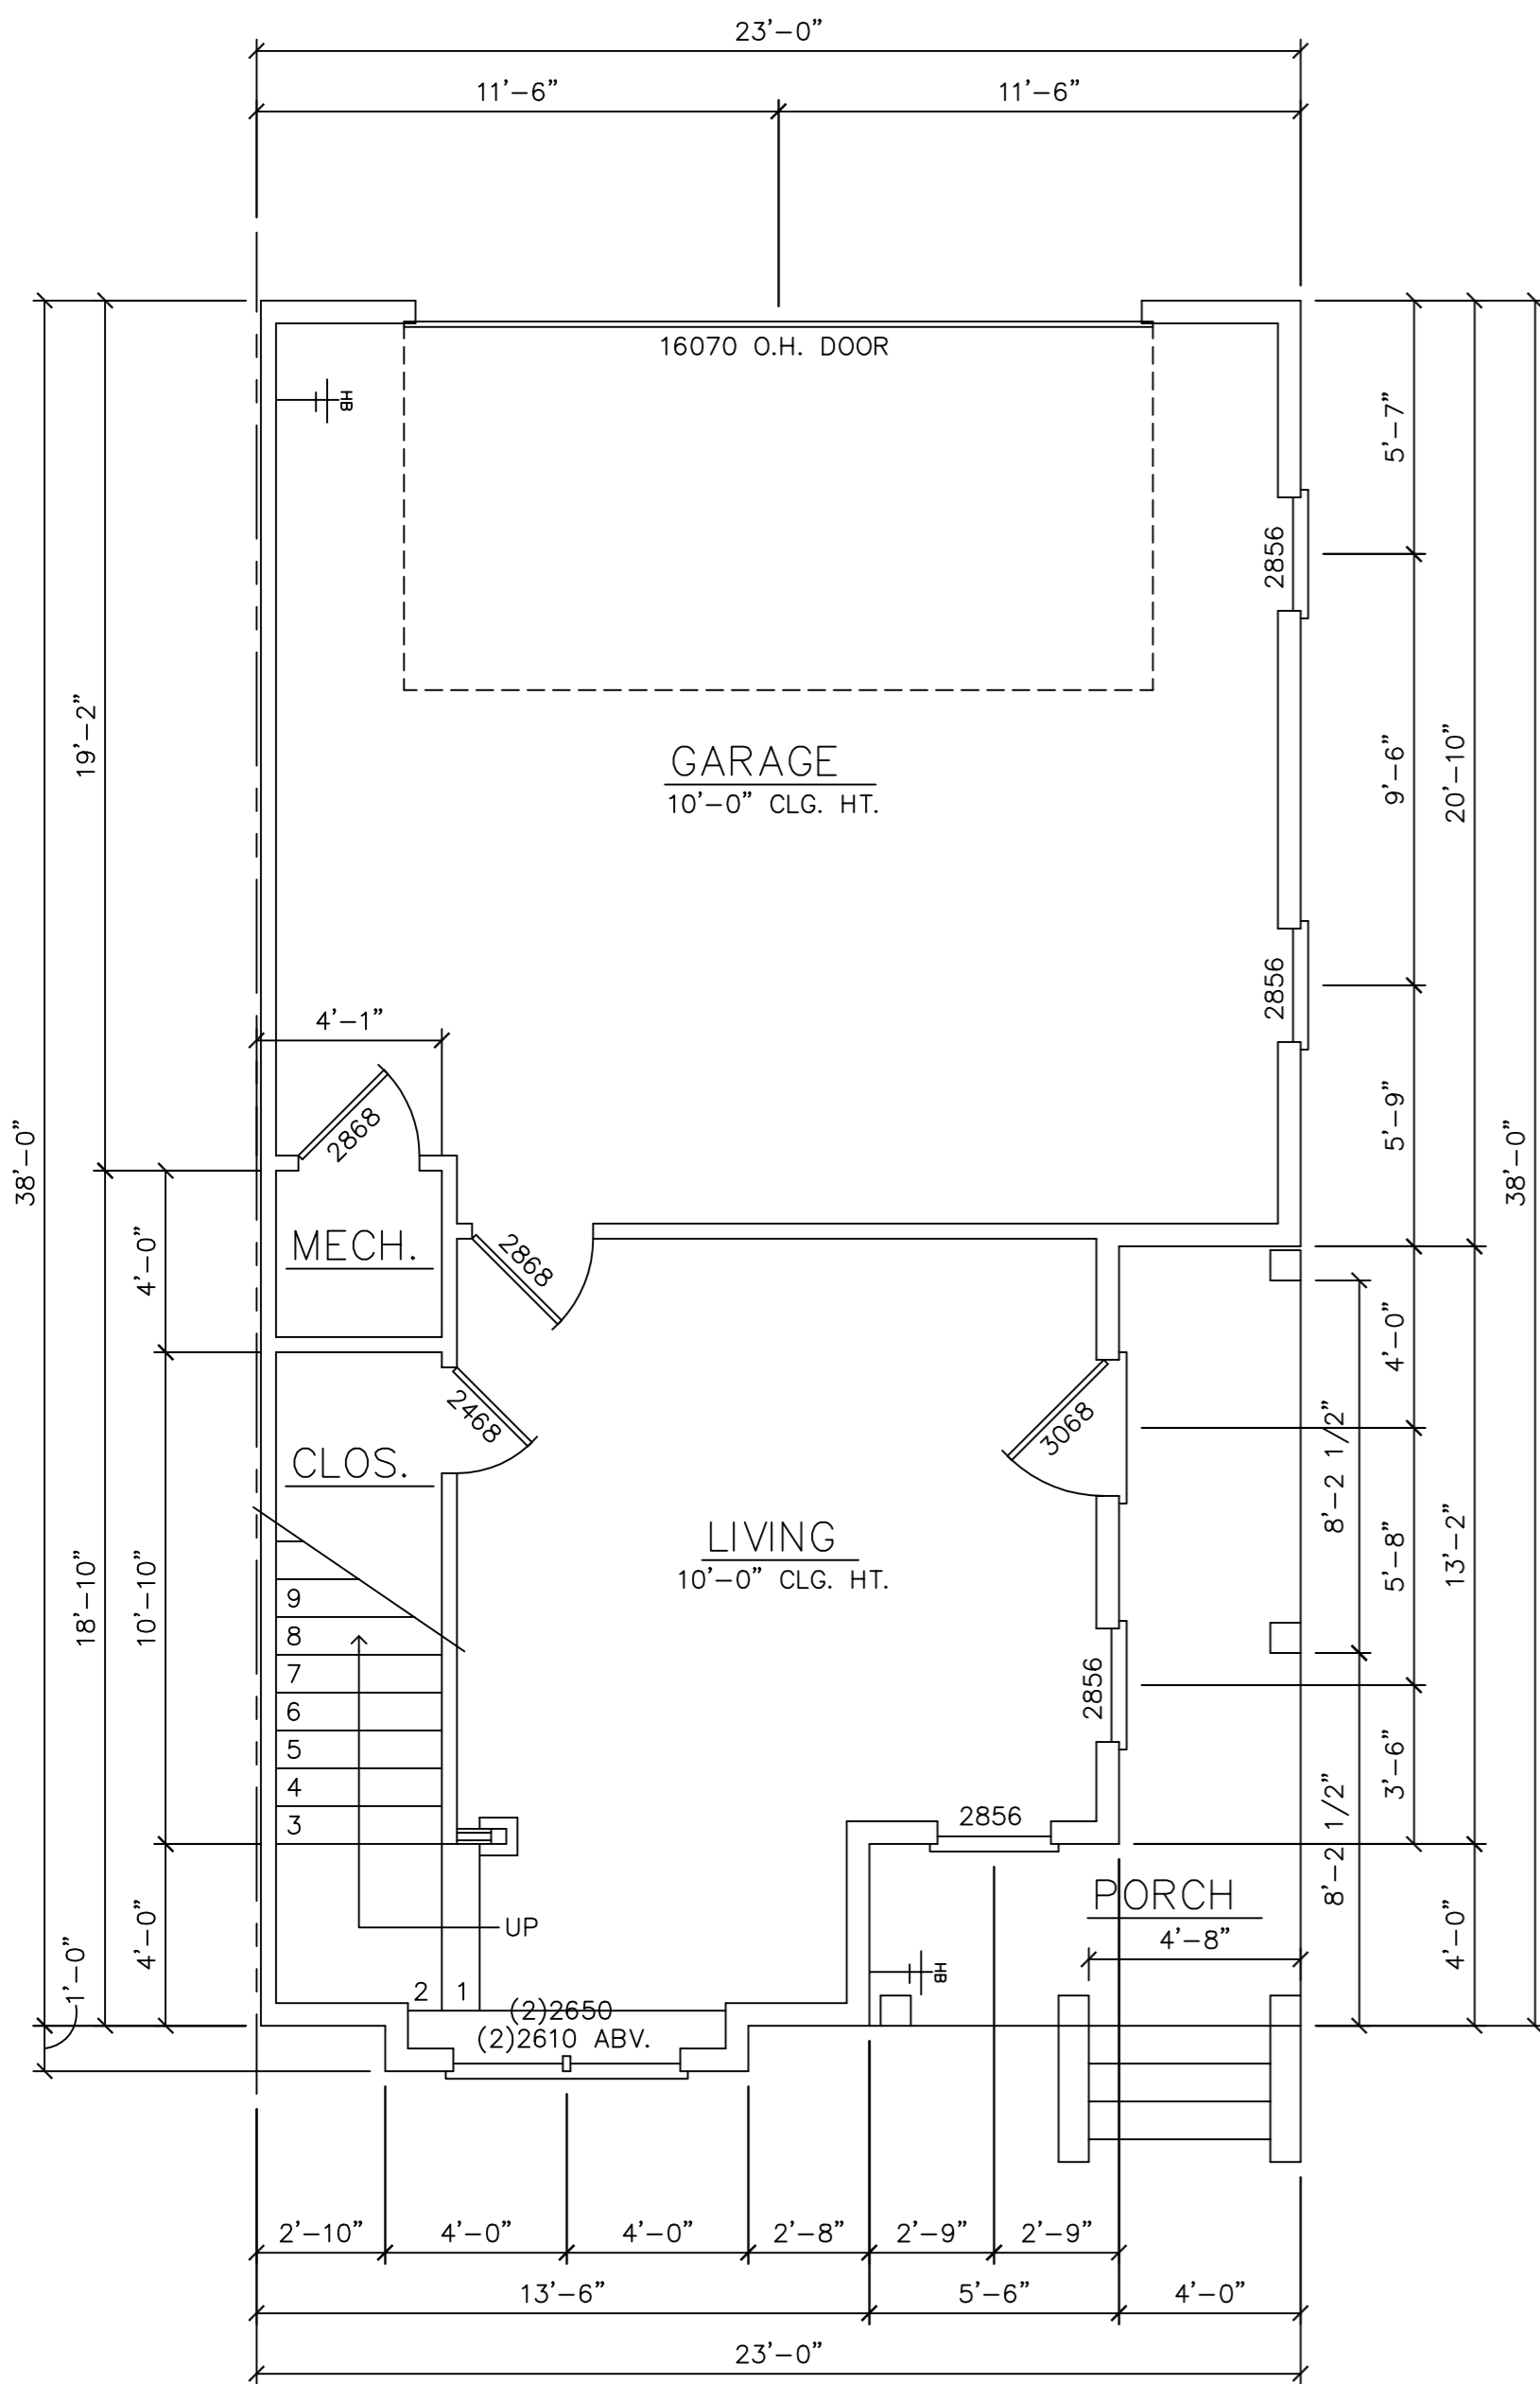

FIRST FLOOR PLAN

UNIT 'A1'


SCALE: 1/4" = 1'-0"

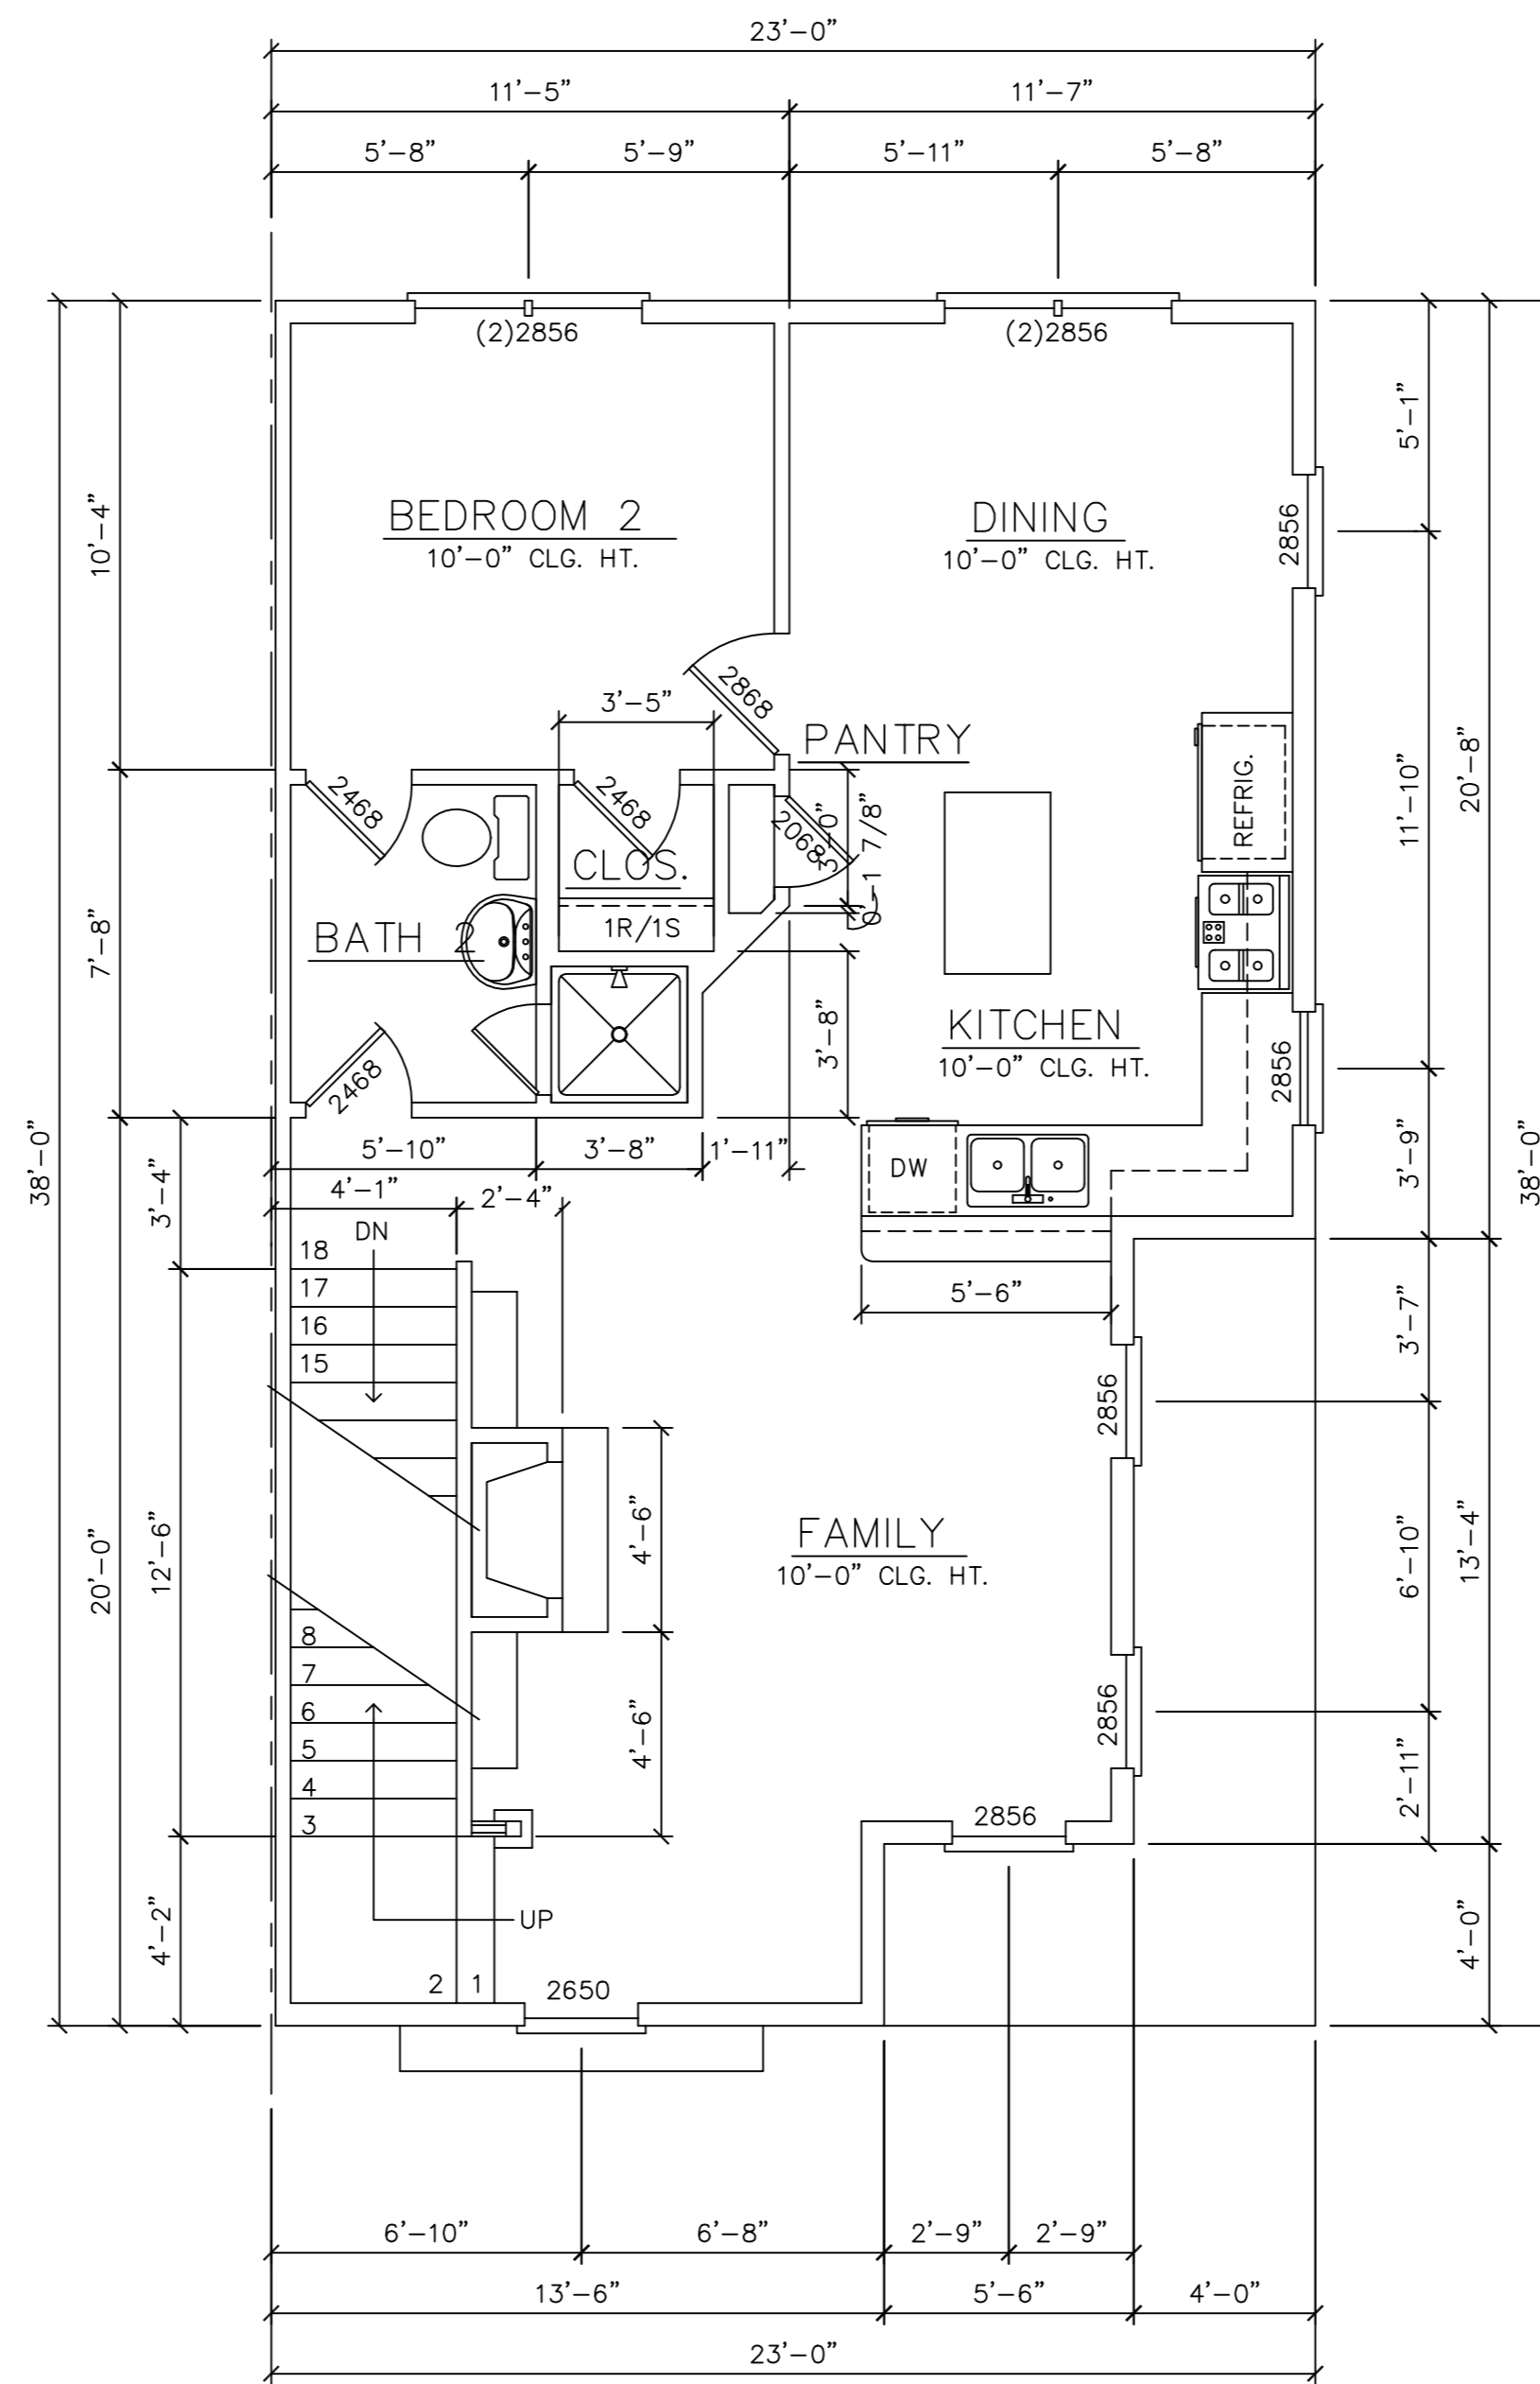

SECOND FLOOR PLAN

UNIT 'A1'


SCALE: 1/4" = 1'-0"

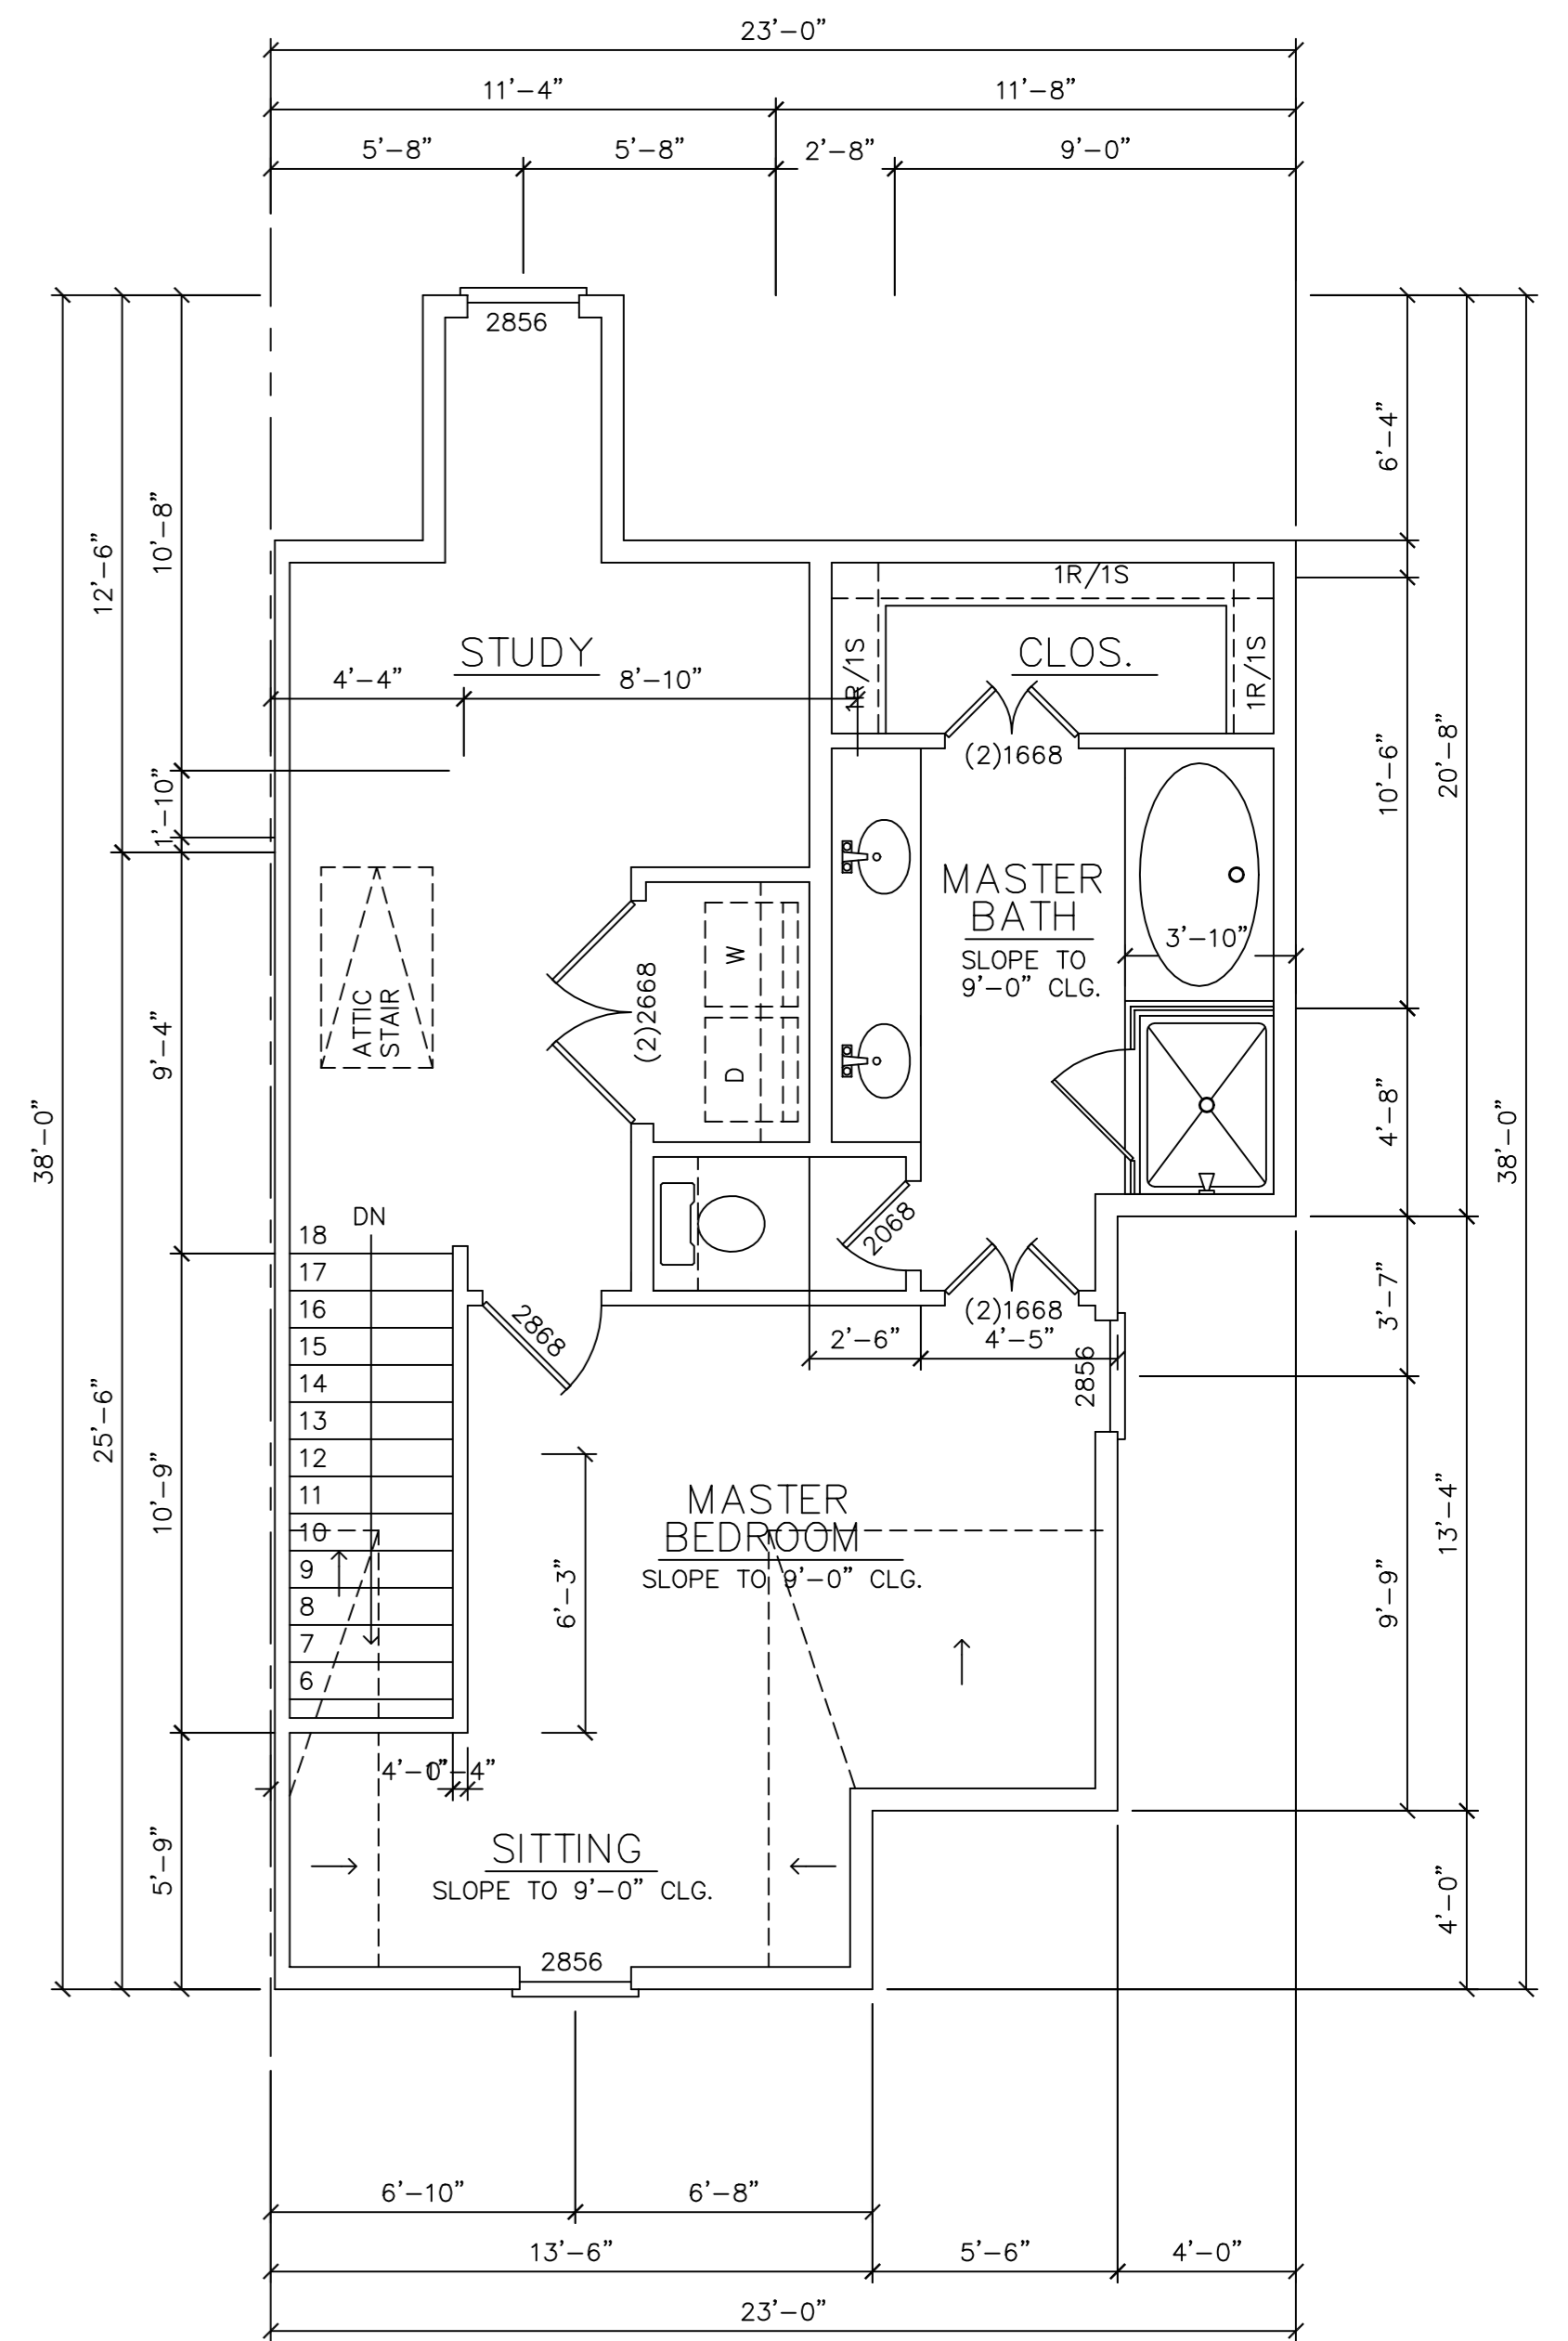

THIRD FLOOR PLAN

UNIT 'A1'


SCALE: 1/4" = 1'-0"

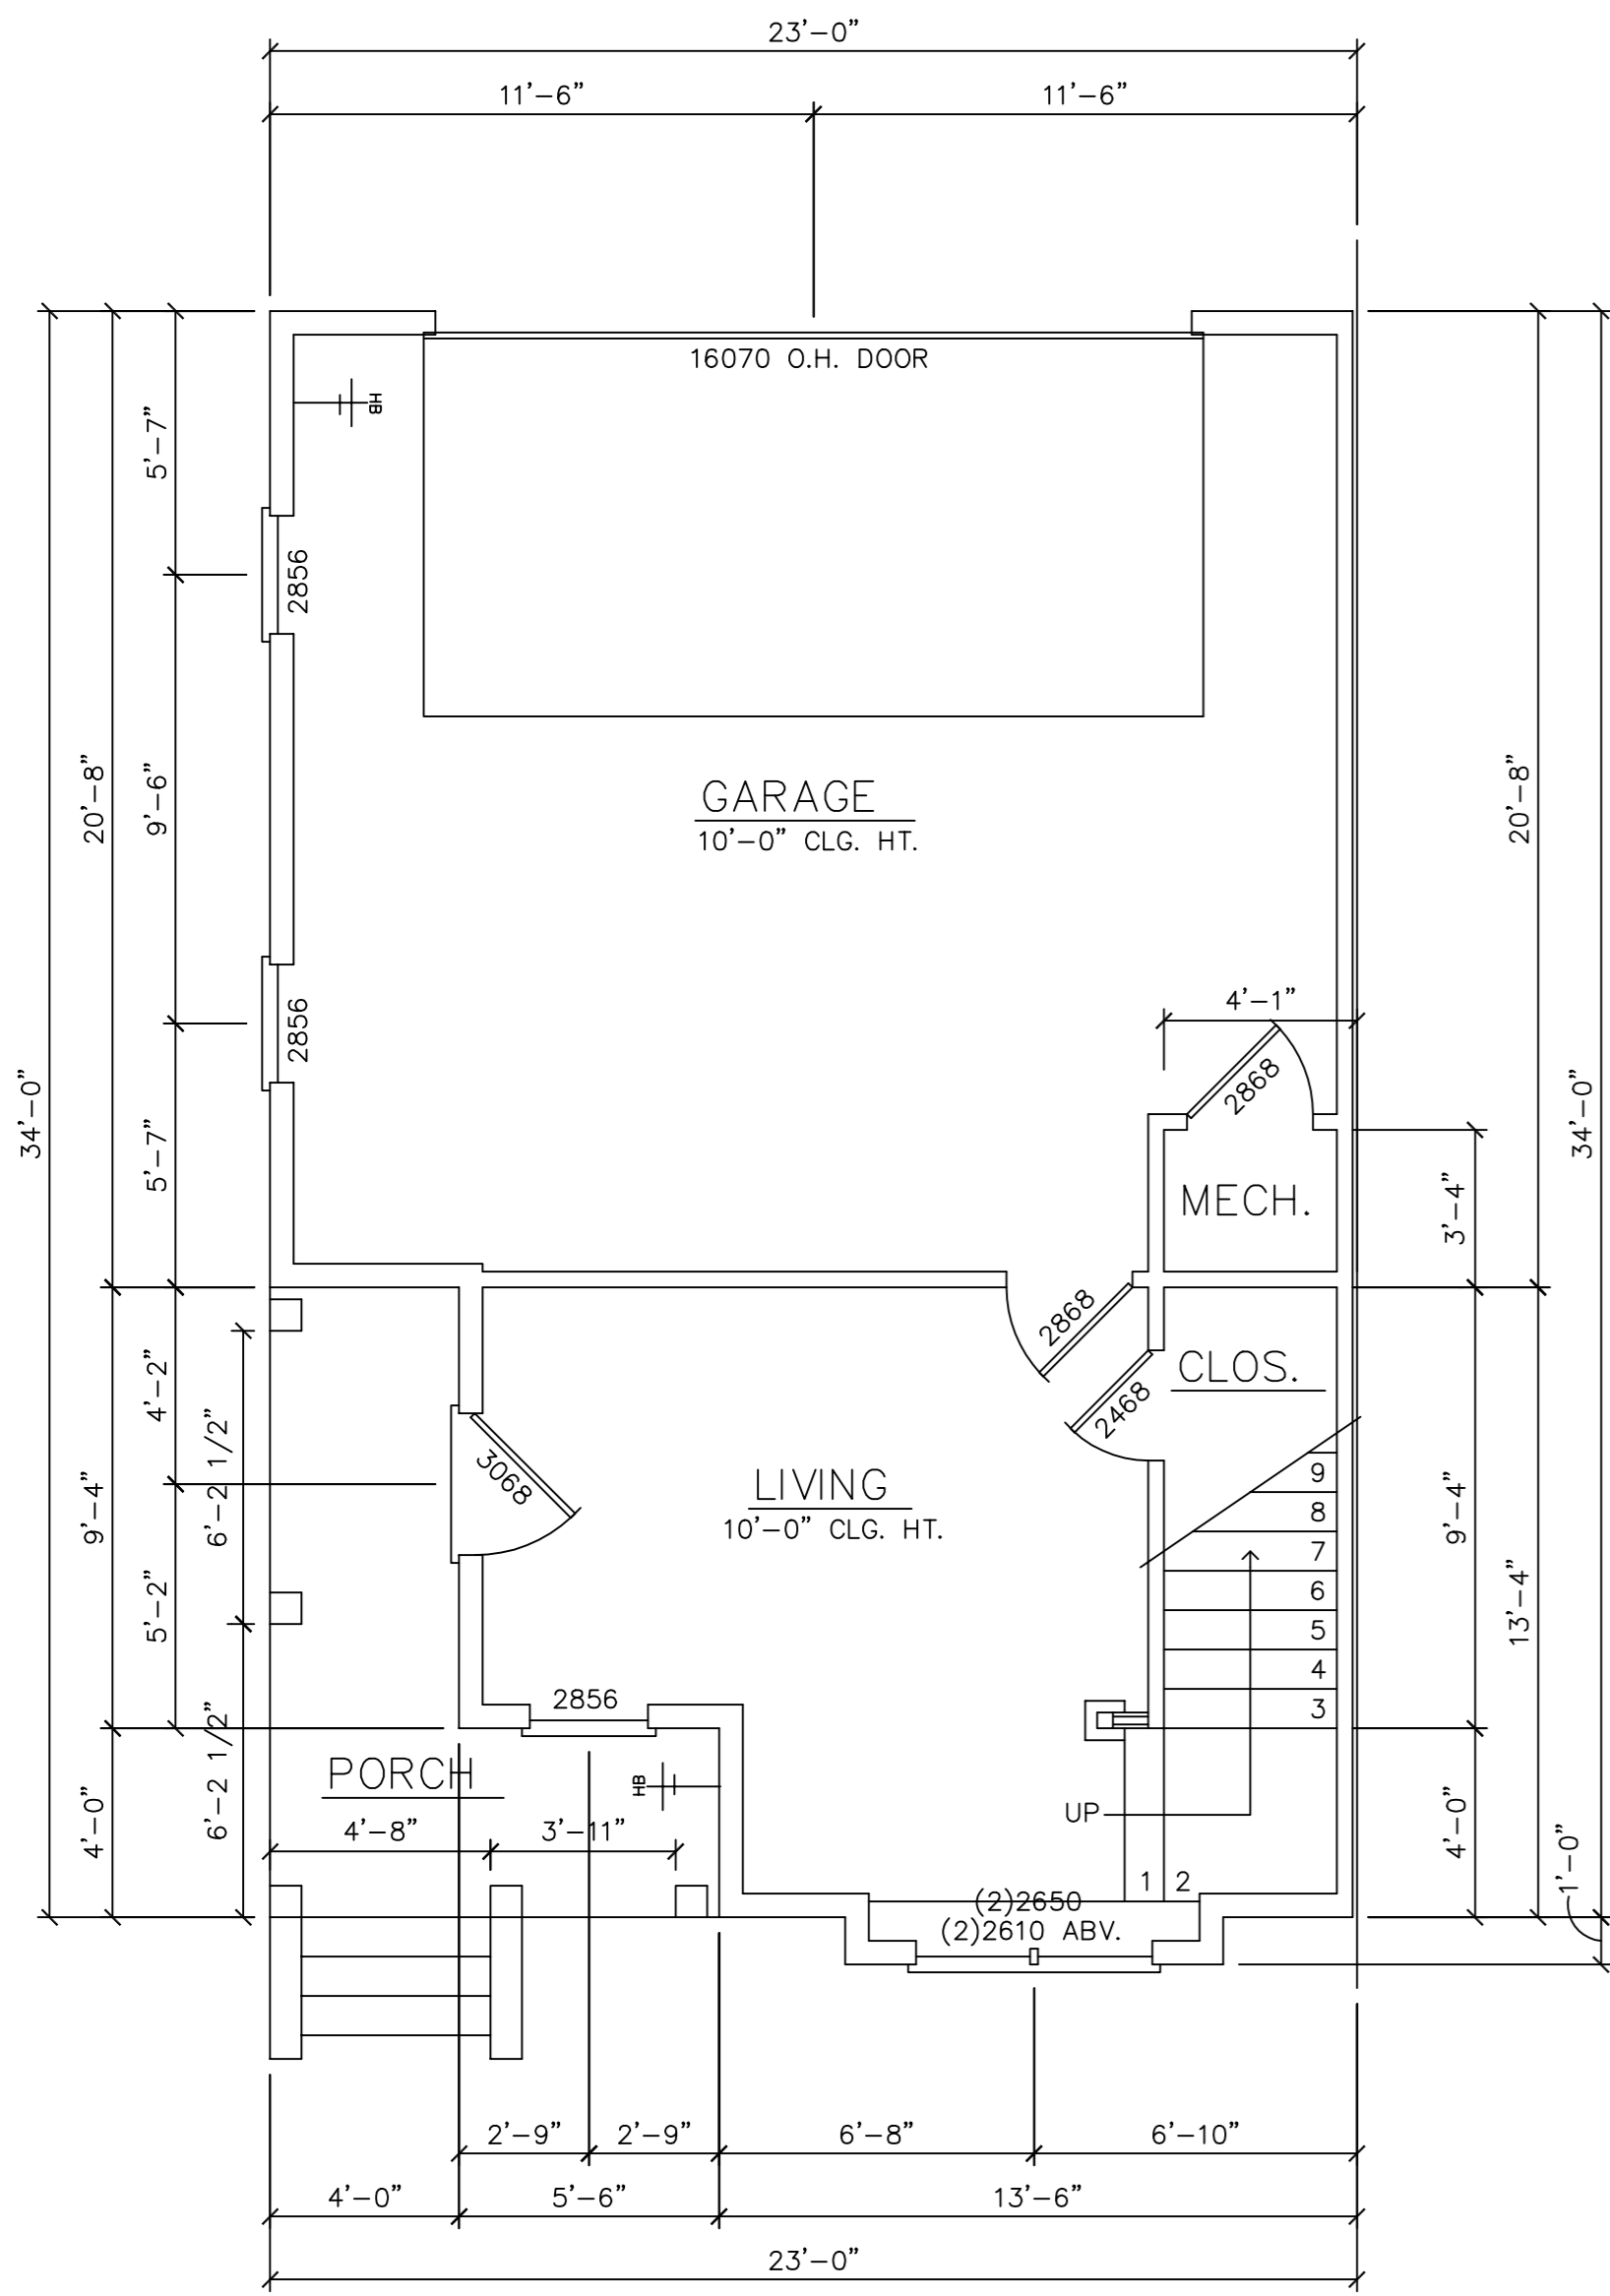

FIRST FLOOR PLAN

UNIT 'A2'


SCALE: 1/4" = 1'-0"

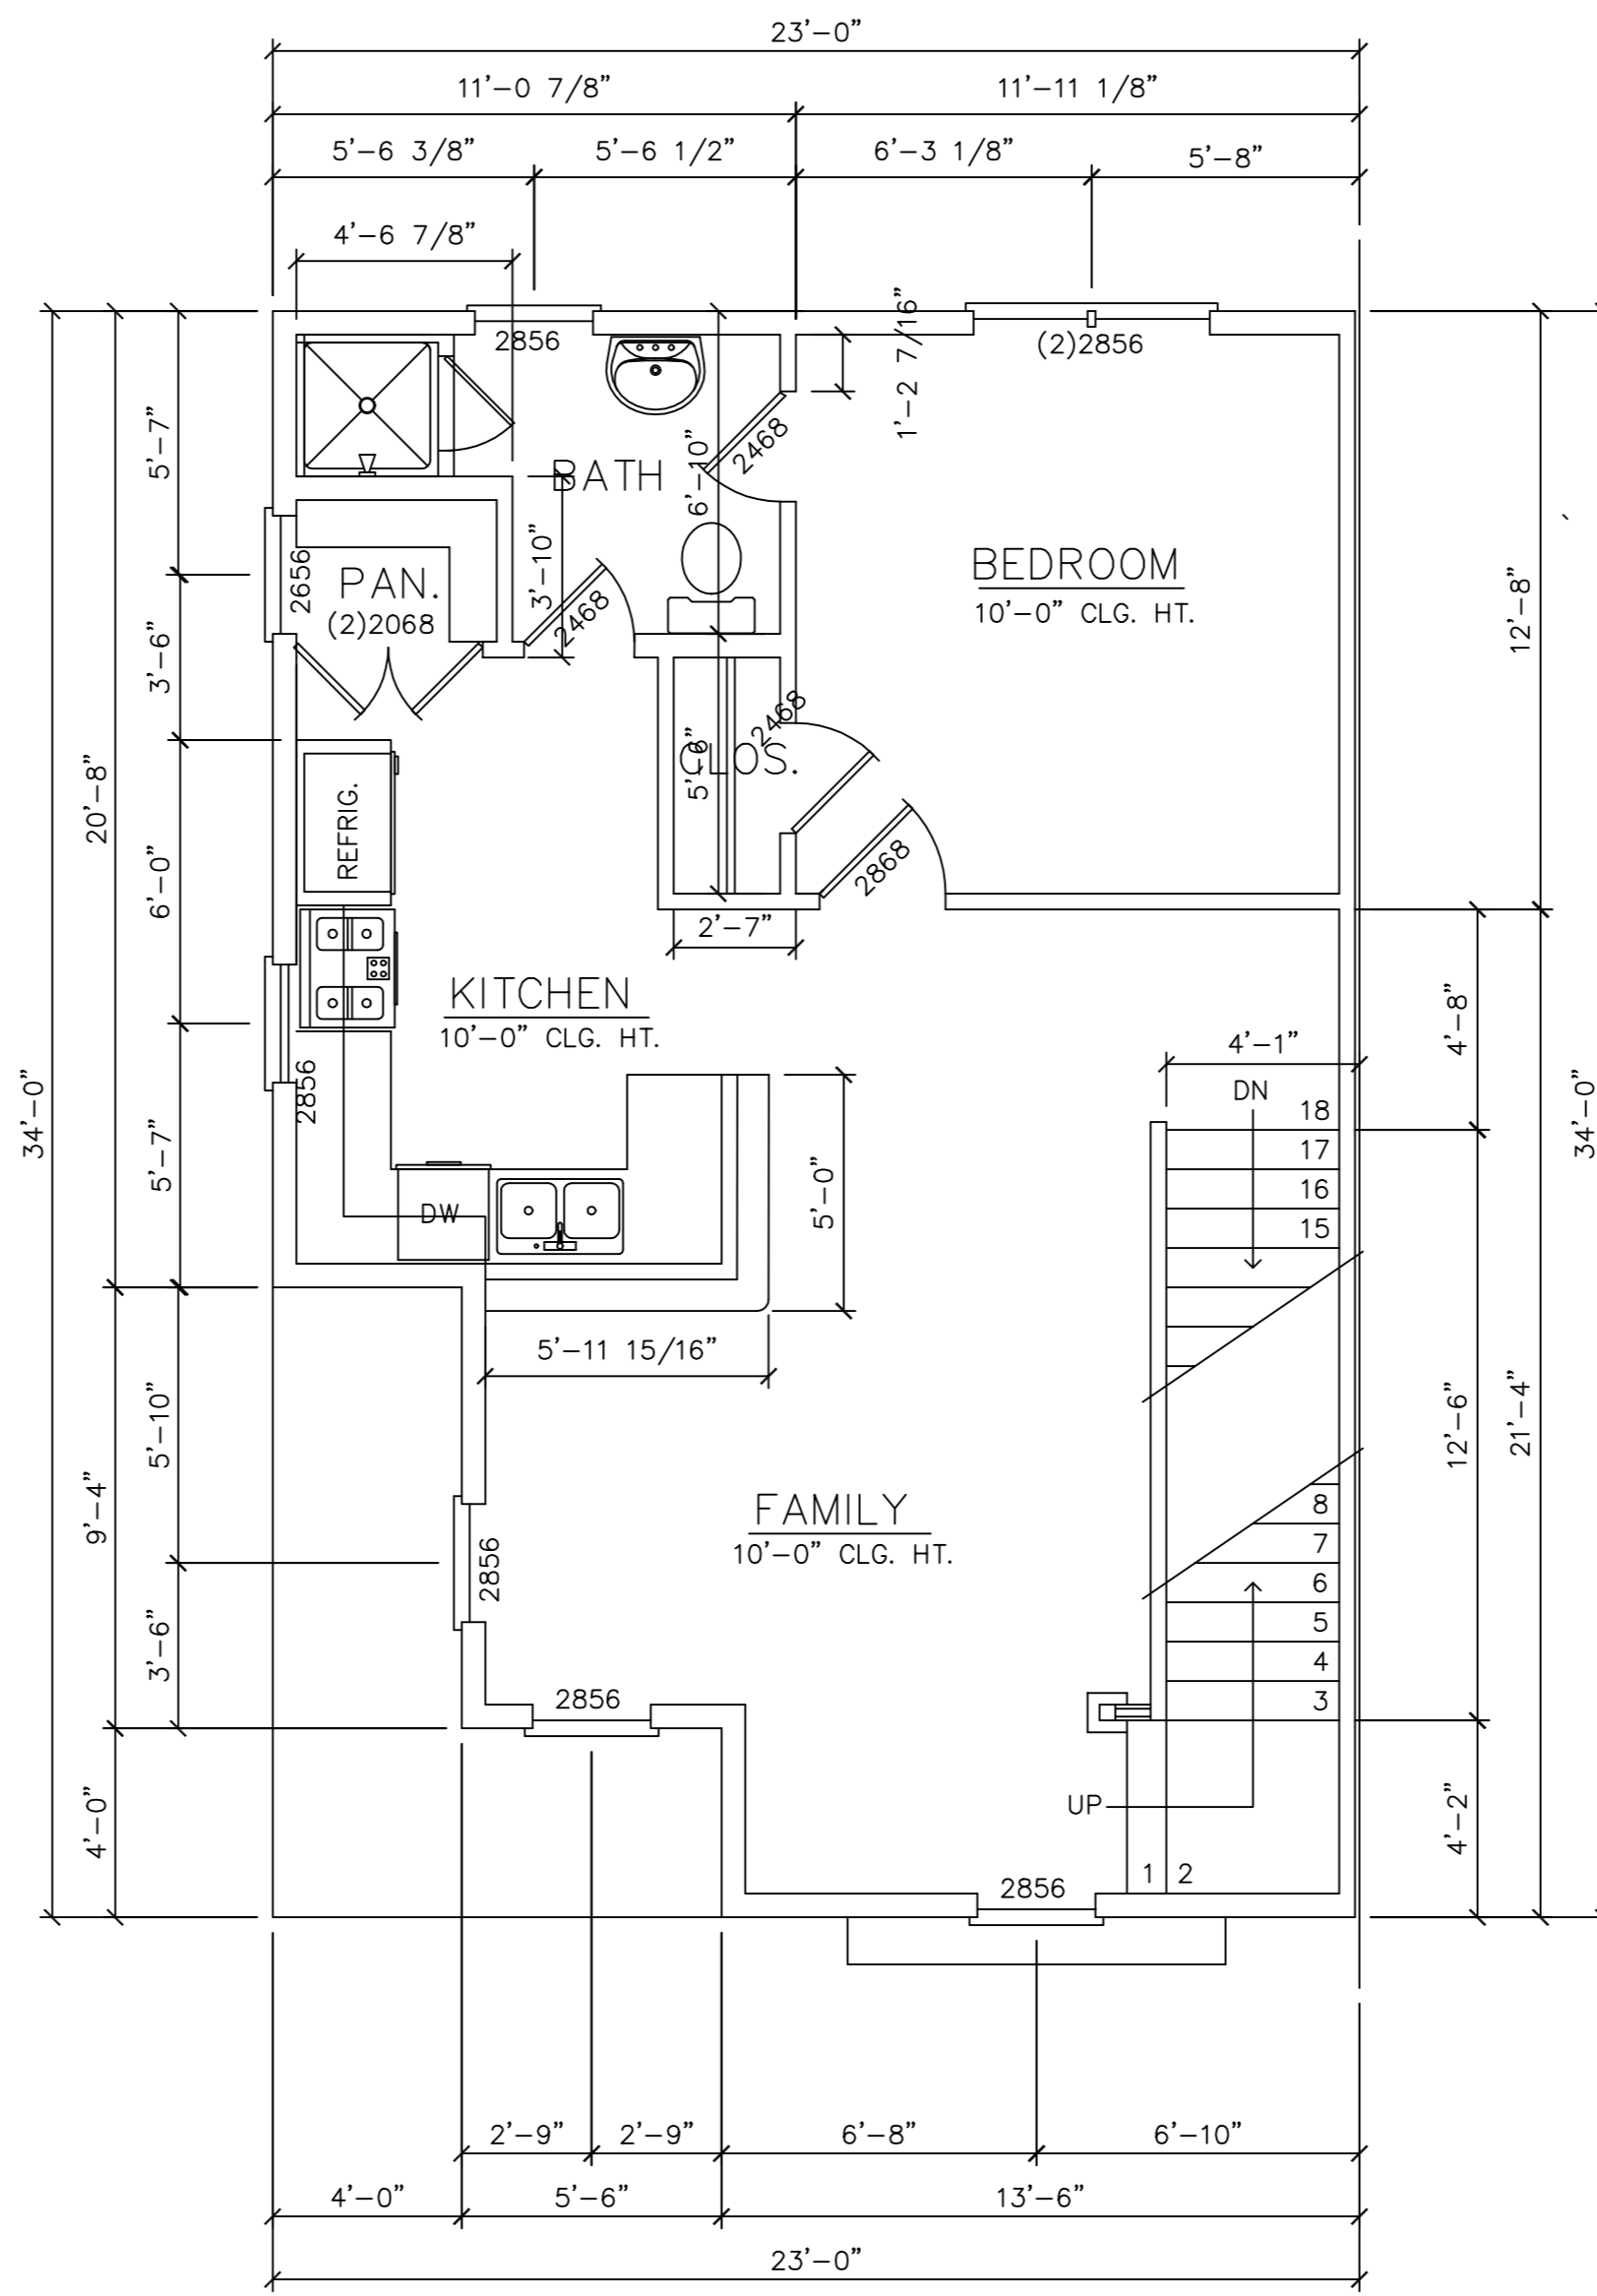

SECOND FLOOR PLAN

UNIT 'A2'


SCALE: 1/4" = 1'-0"

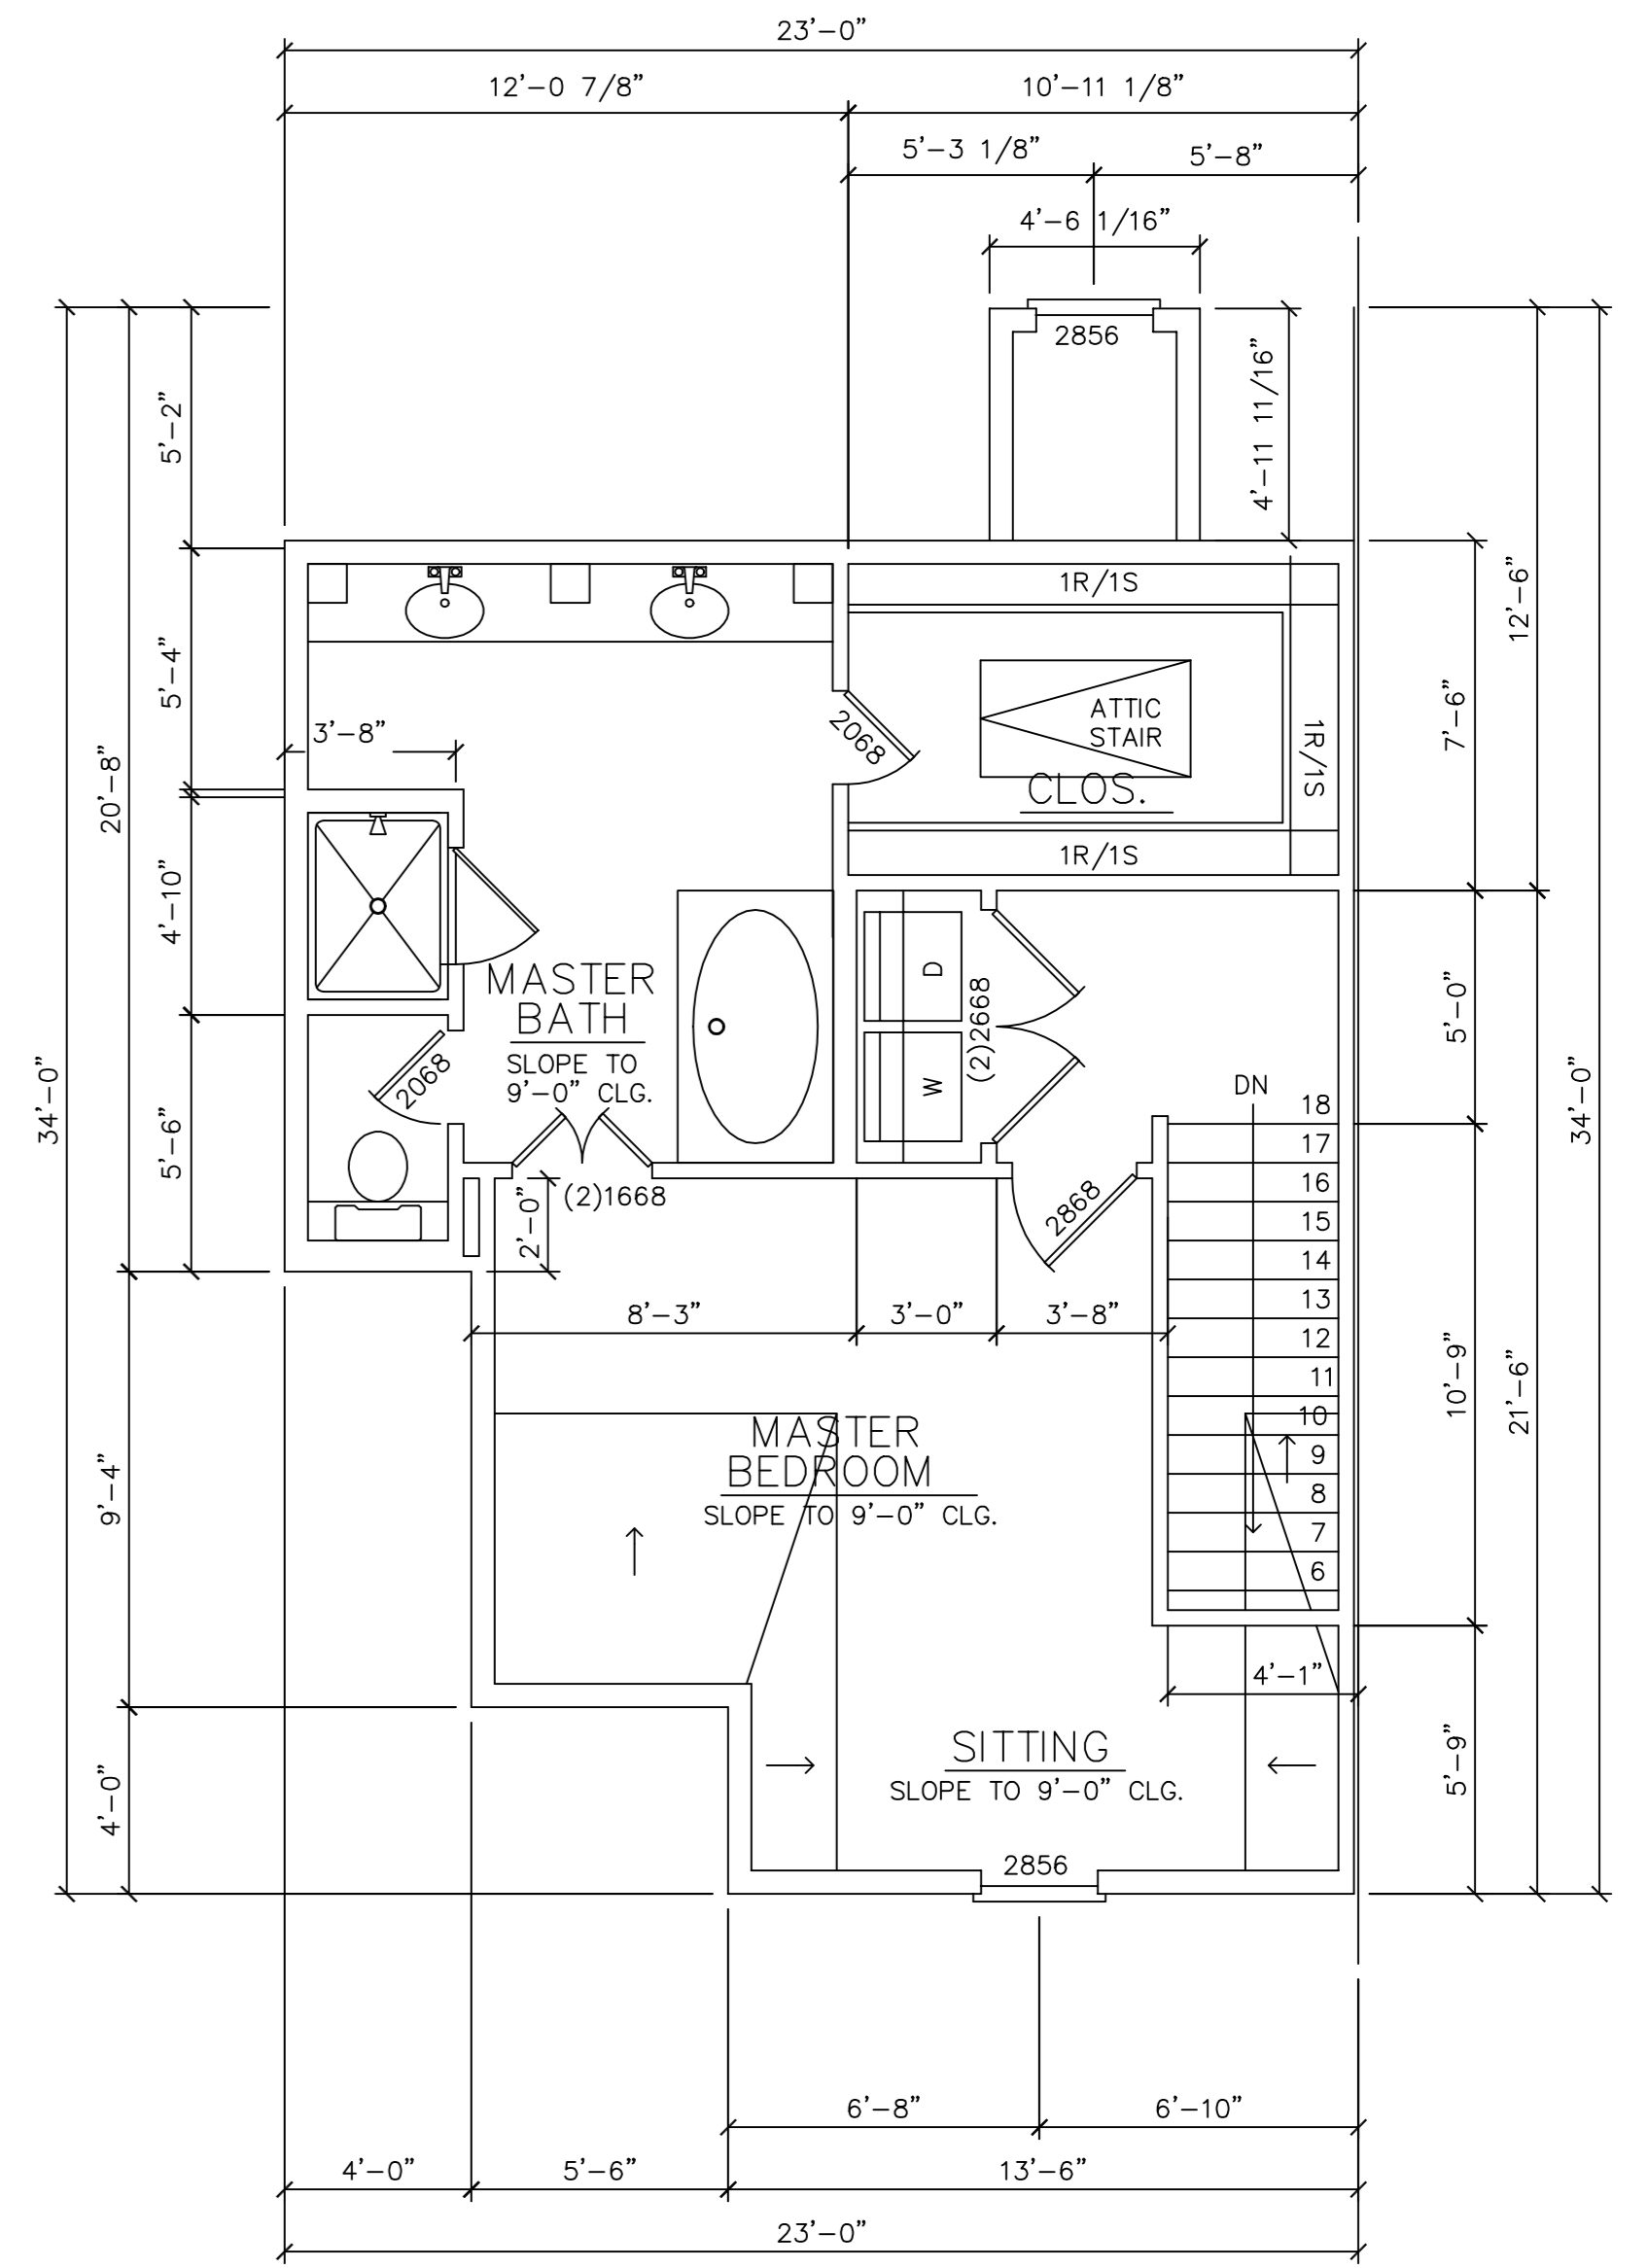

THIRD FLOOR PLAN


UNIT 'A2'

SCALE: 1/4" = 1'-0"

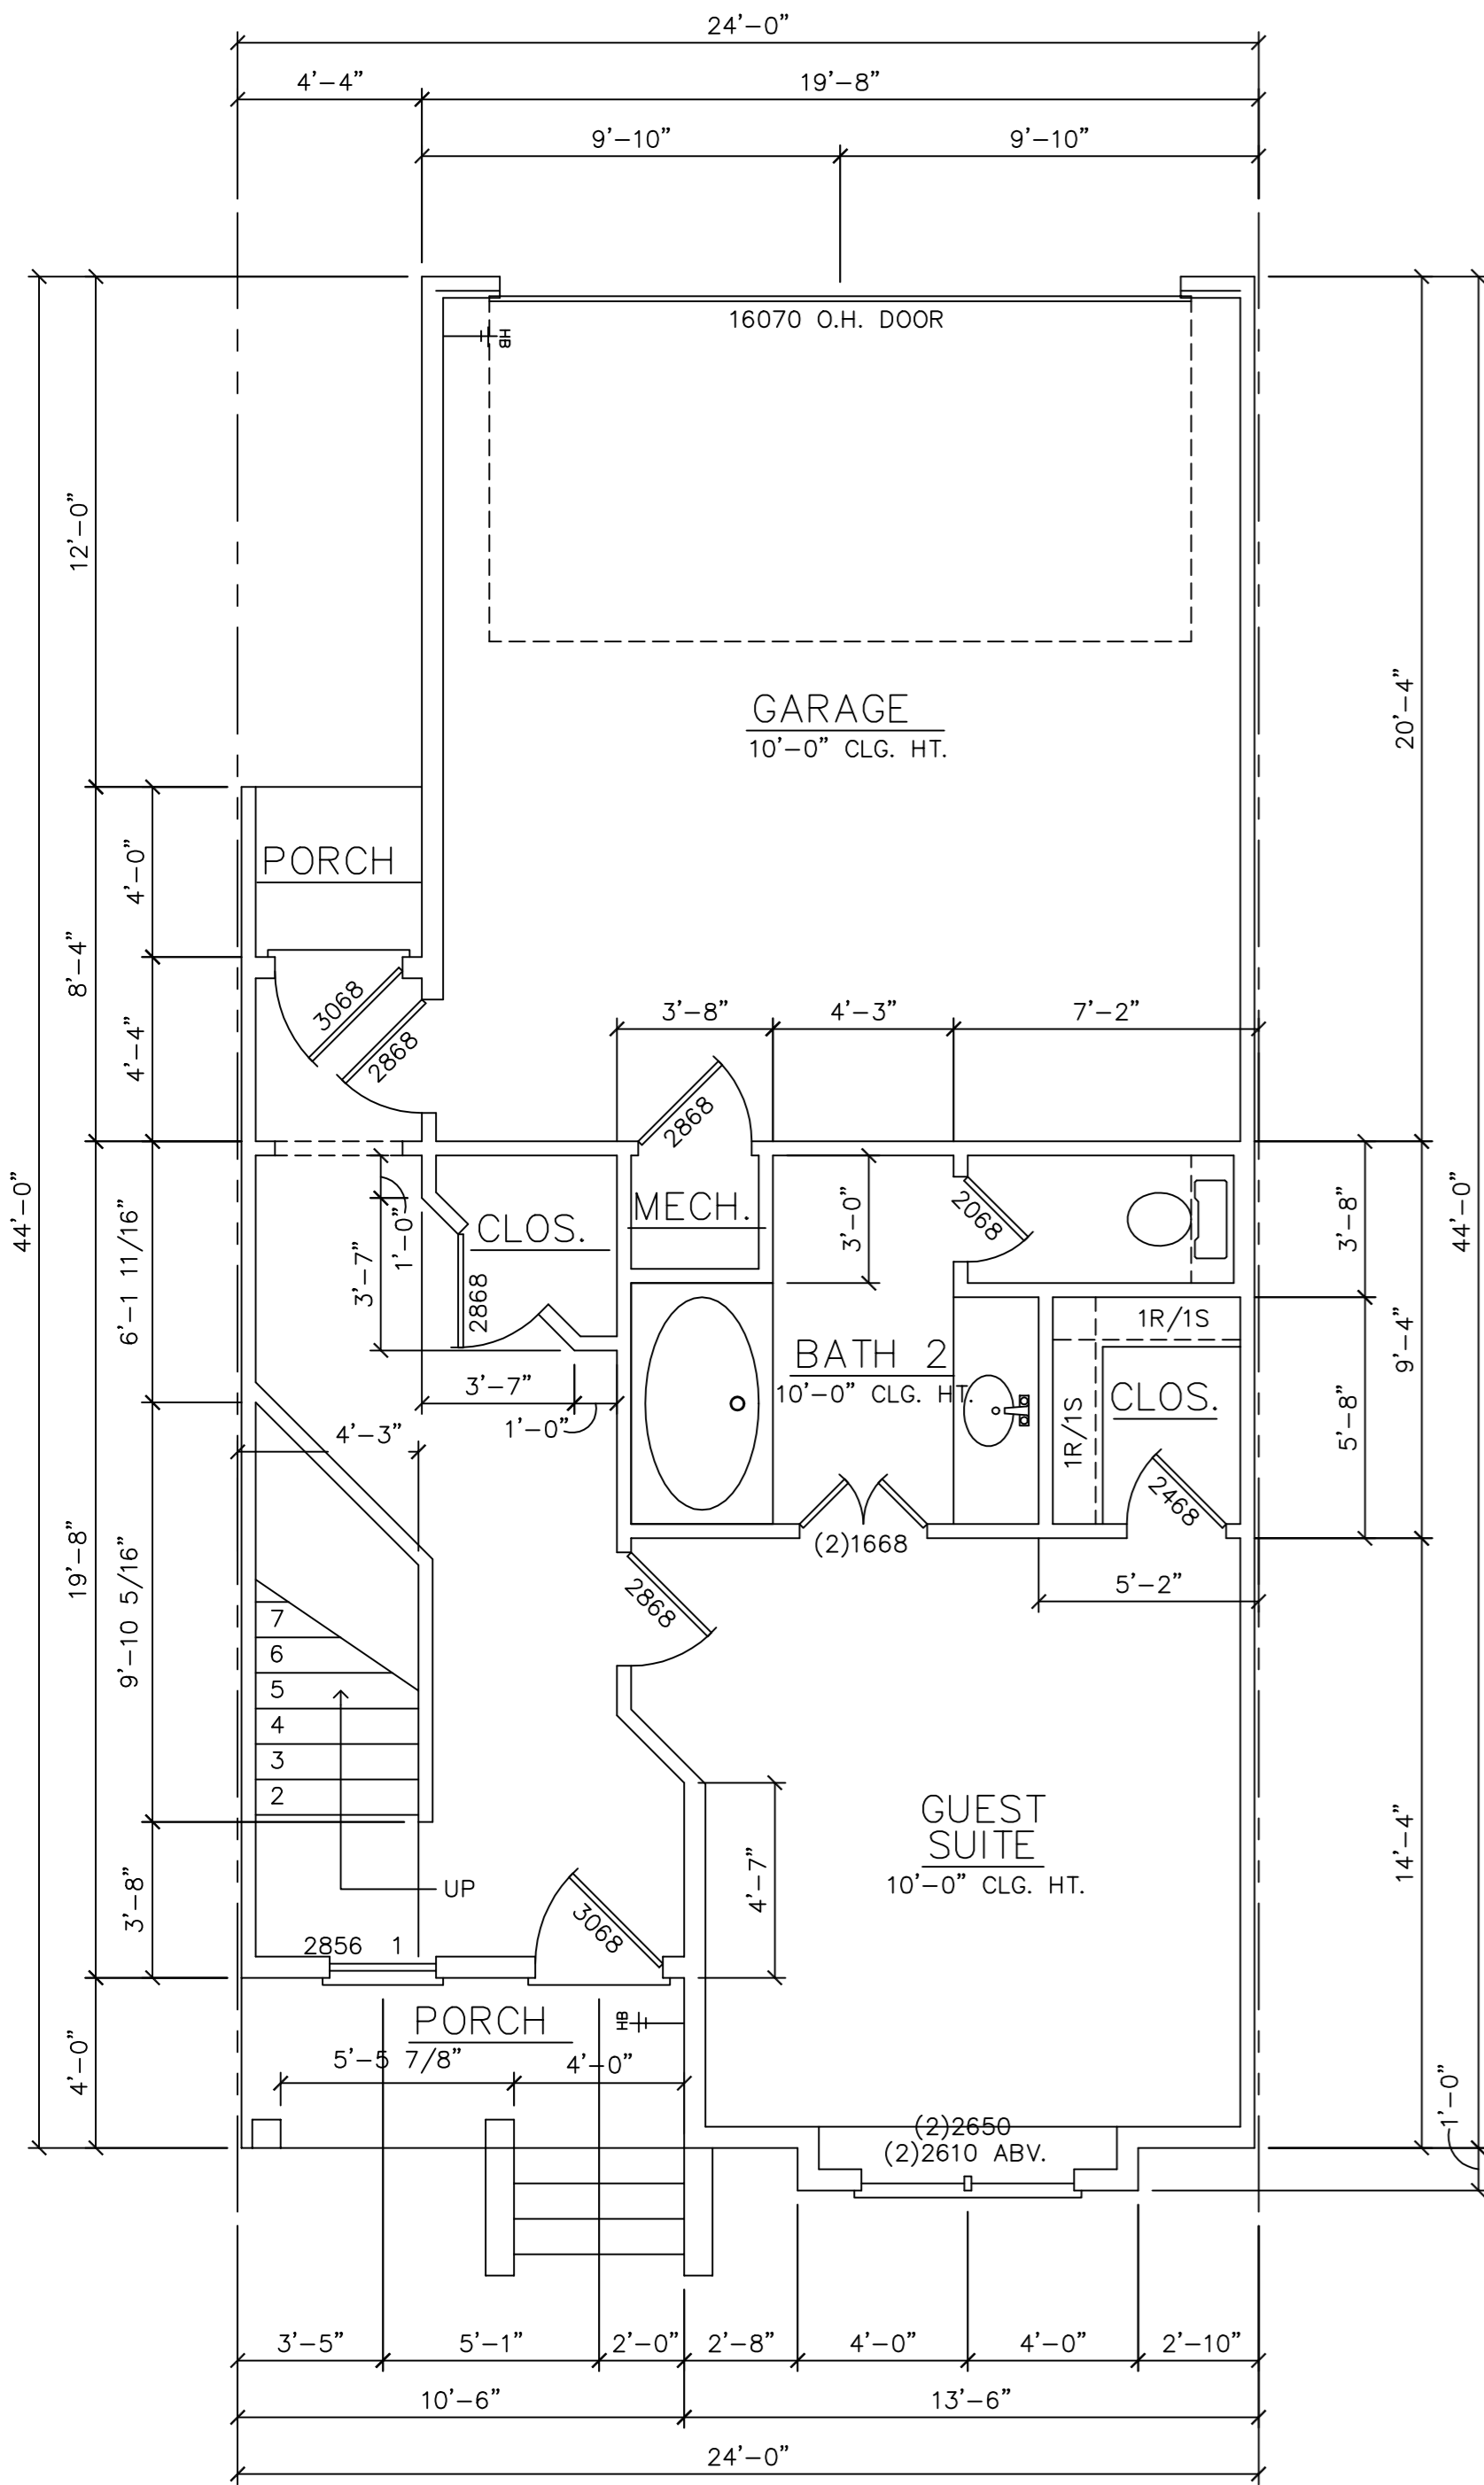


FIRST FLOOR PLAN
 SCALE: 1/4" = 1'-0"

UNIT 'B'

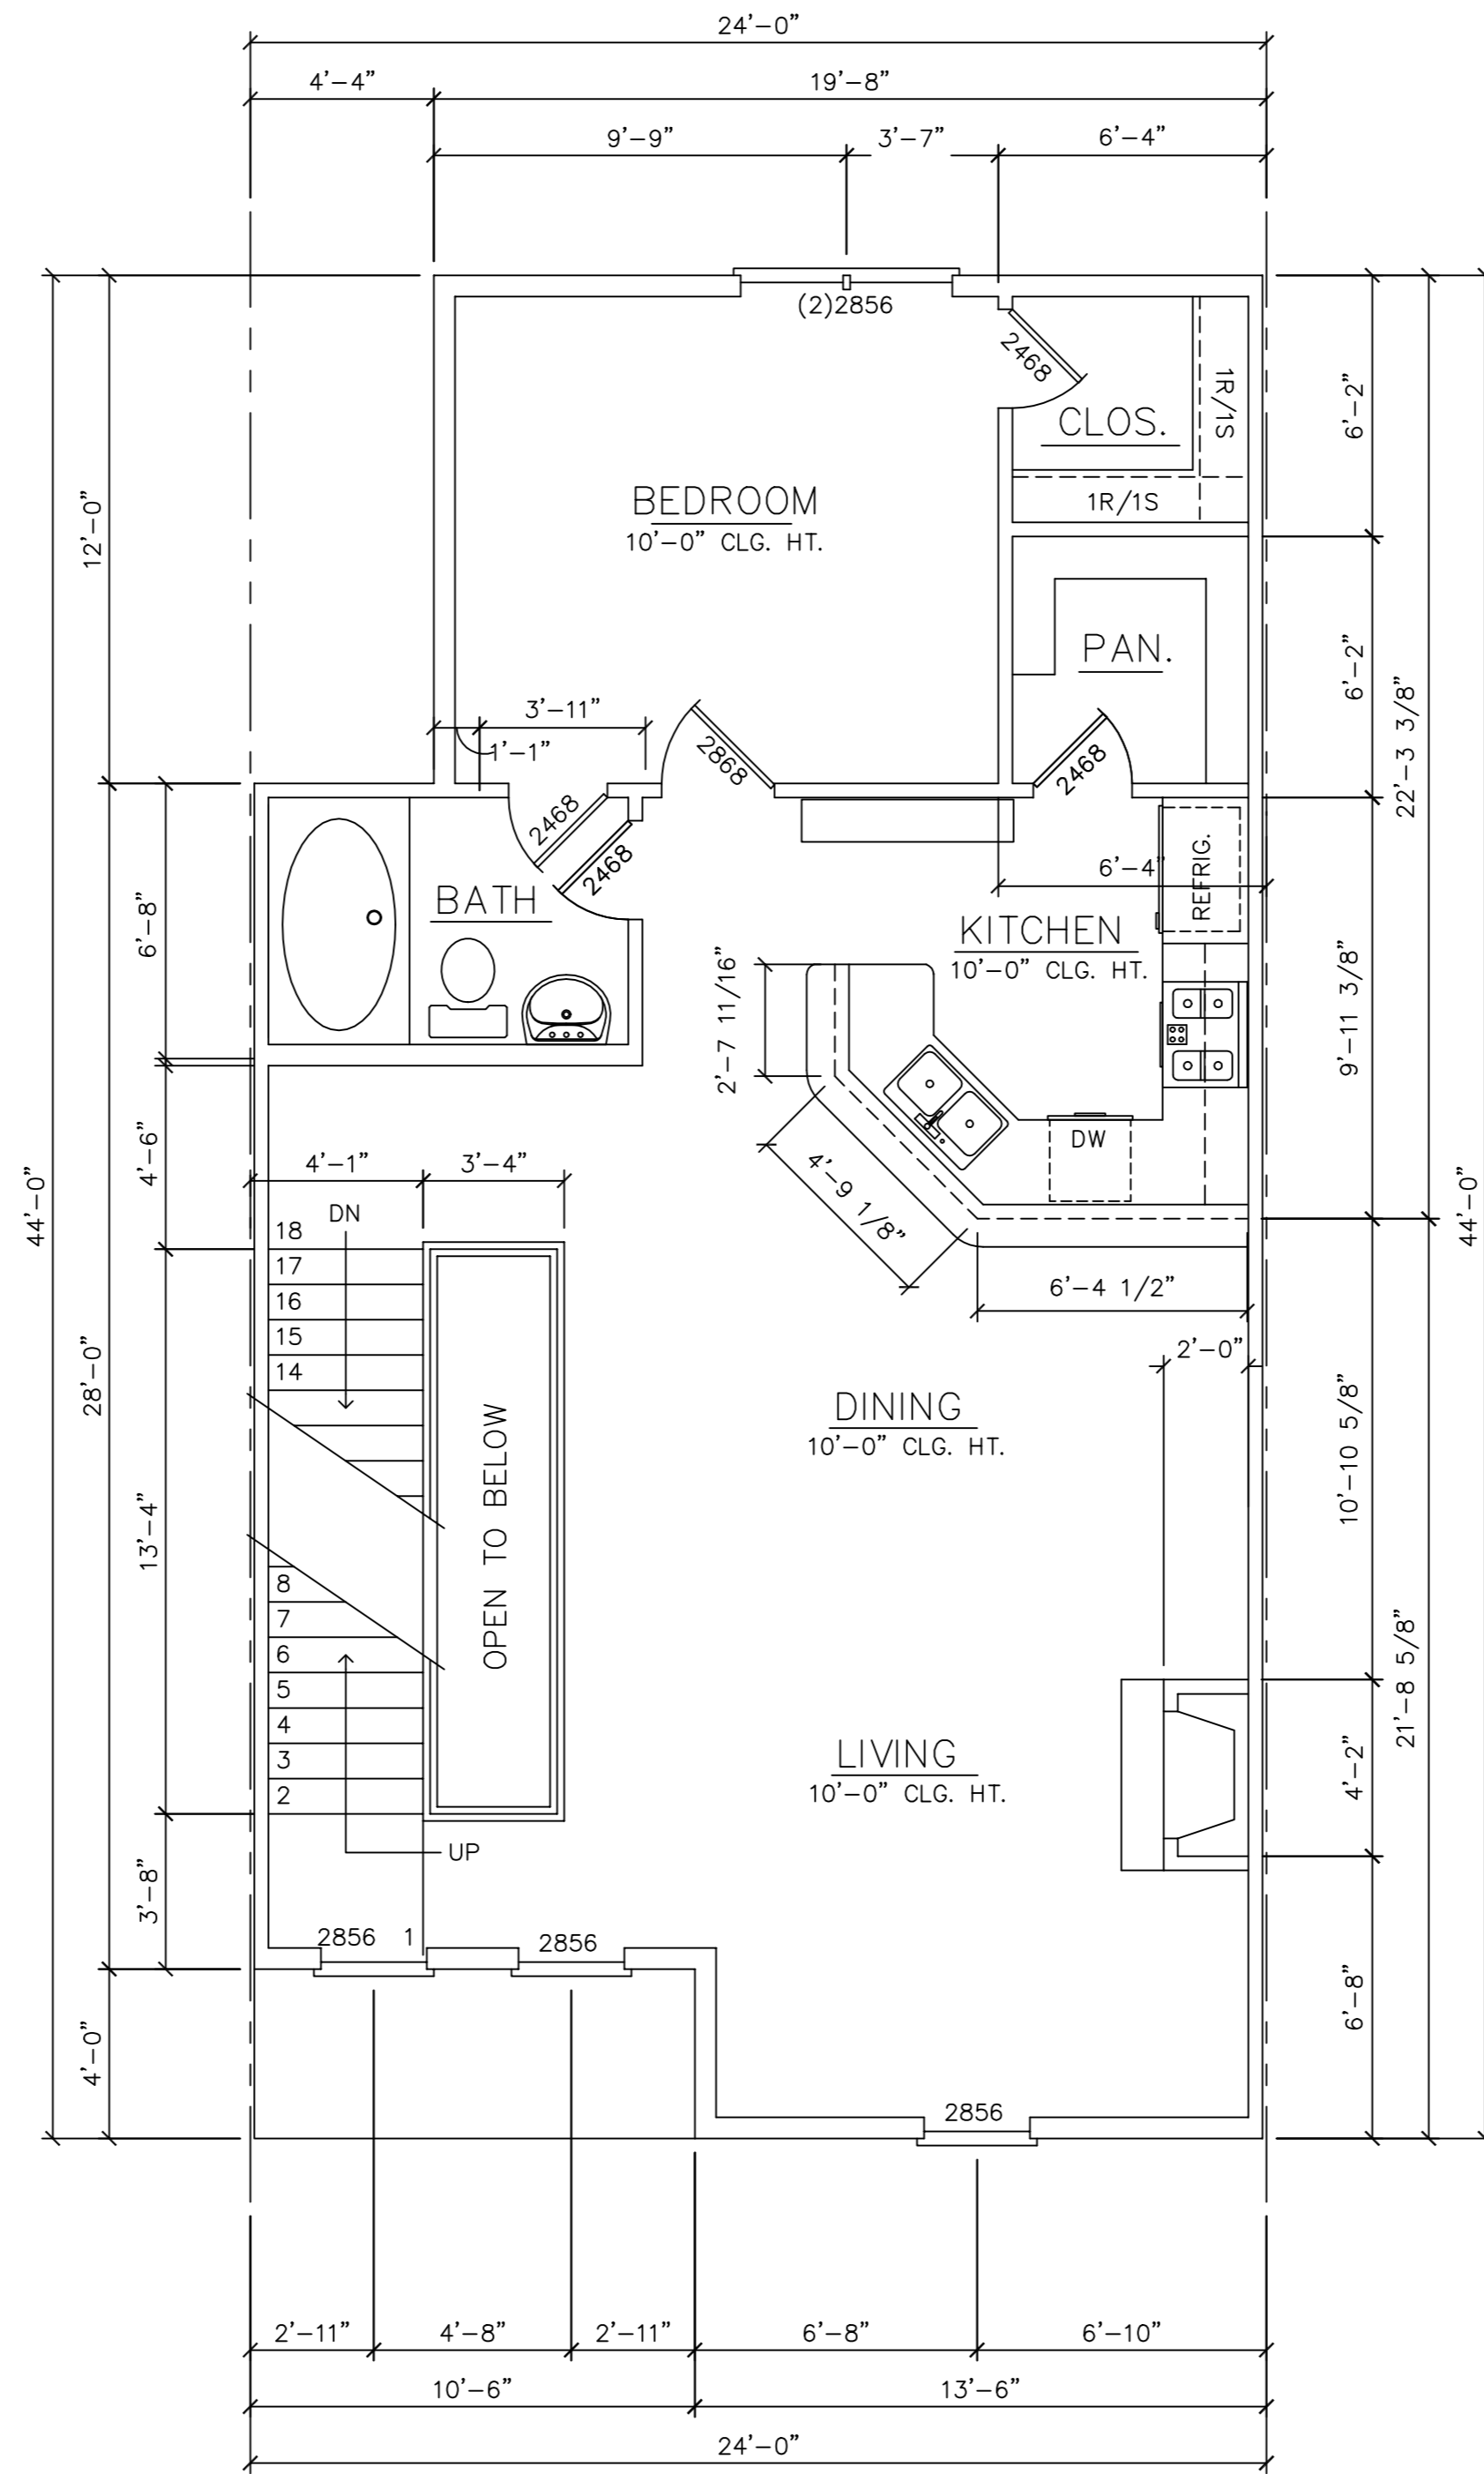


SECOND FLOOR PLAN
 SCALE: 1/4" = 1'-0"

UNIT 'B'

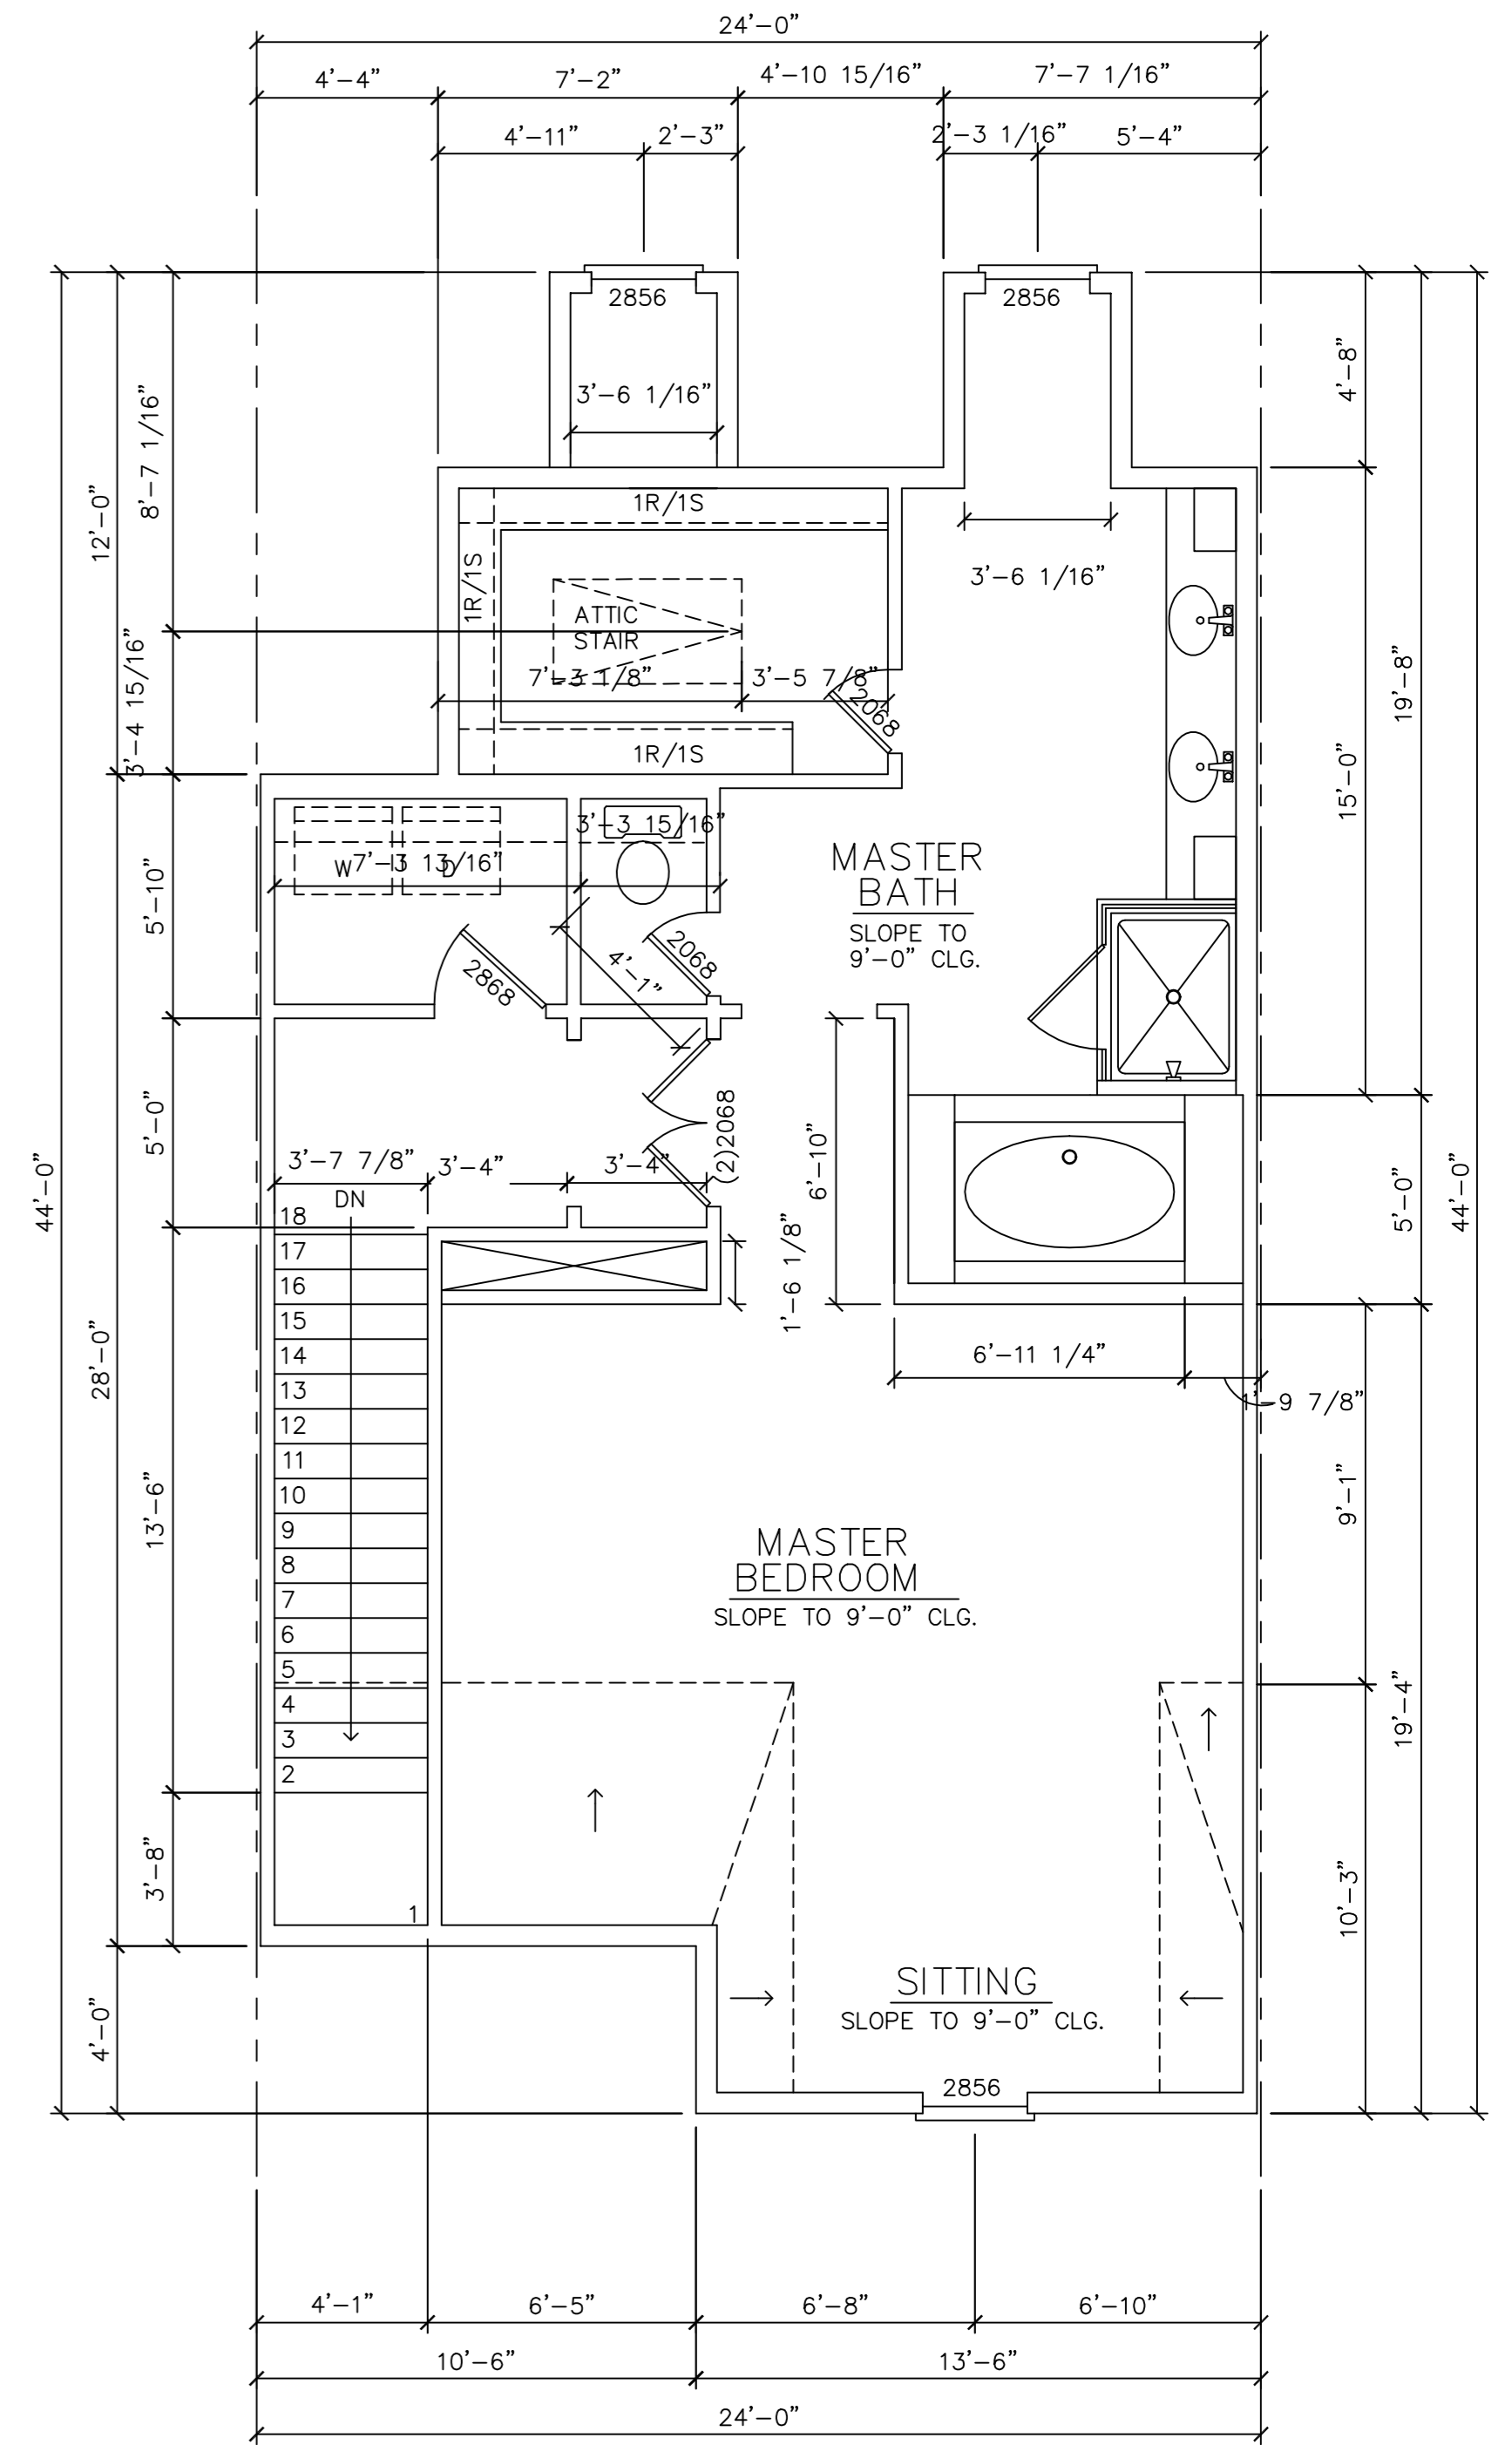

THIRD FLOOR PLAN
 SCALE: 1/4" = 1'-0"


UNIT 'B'

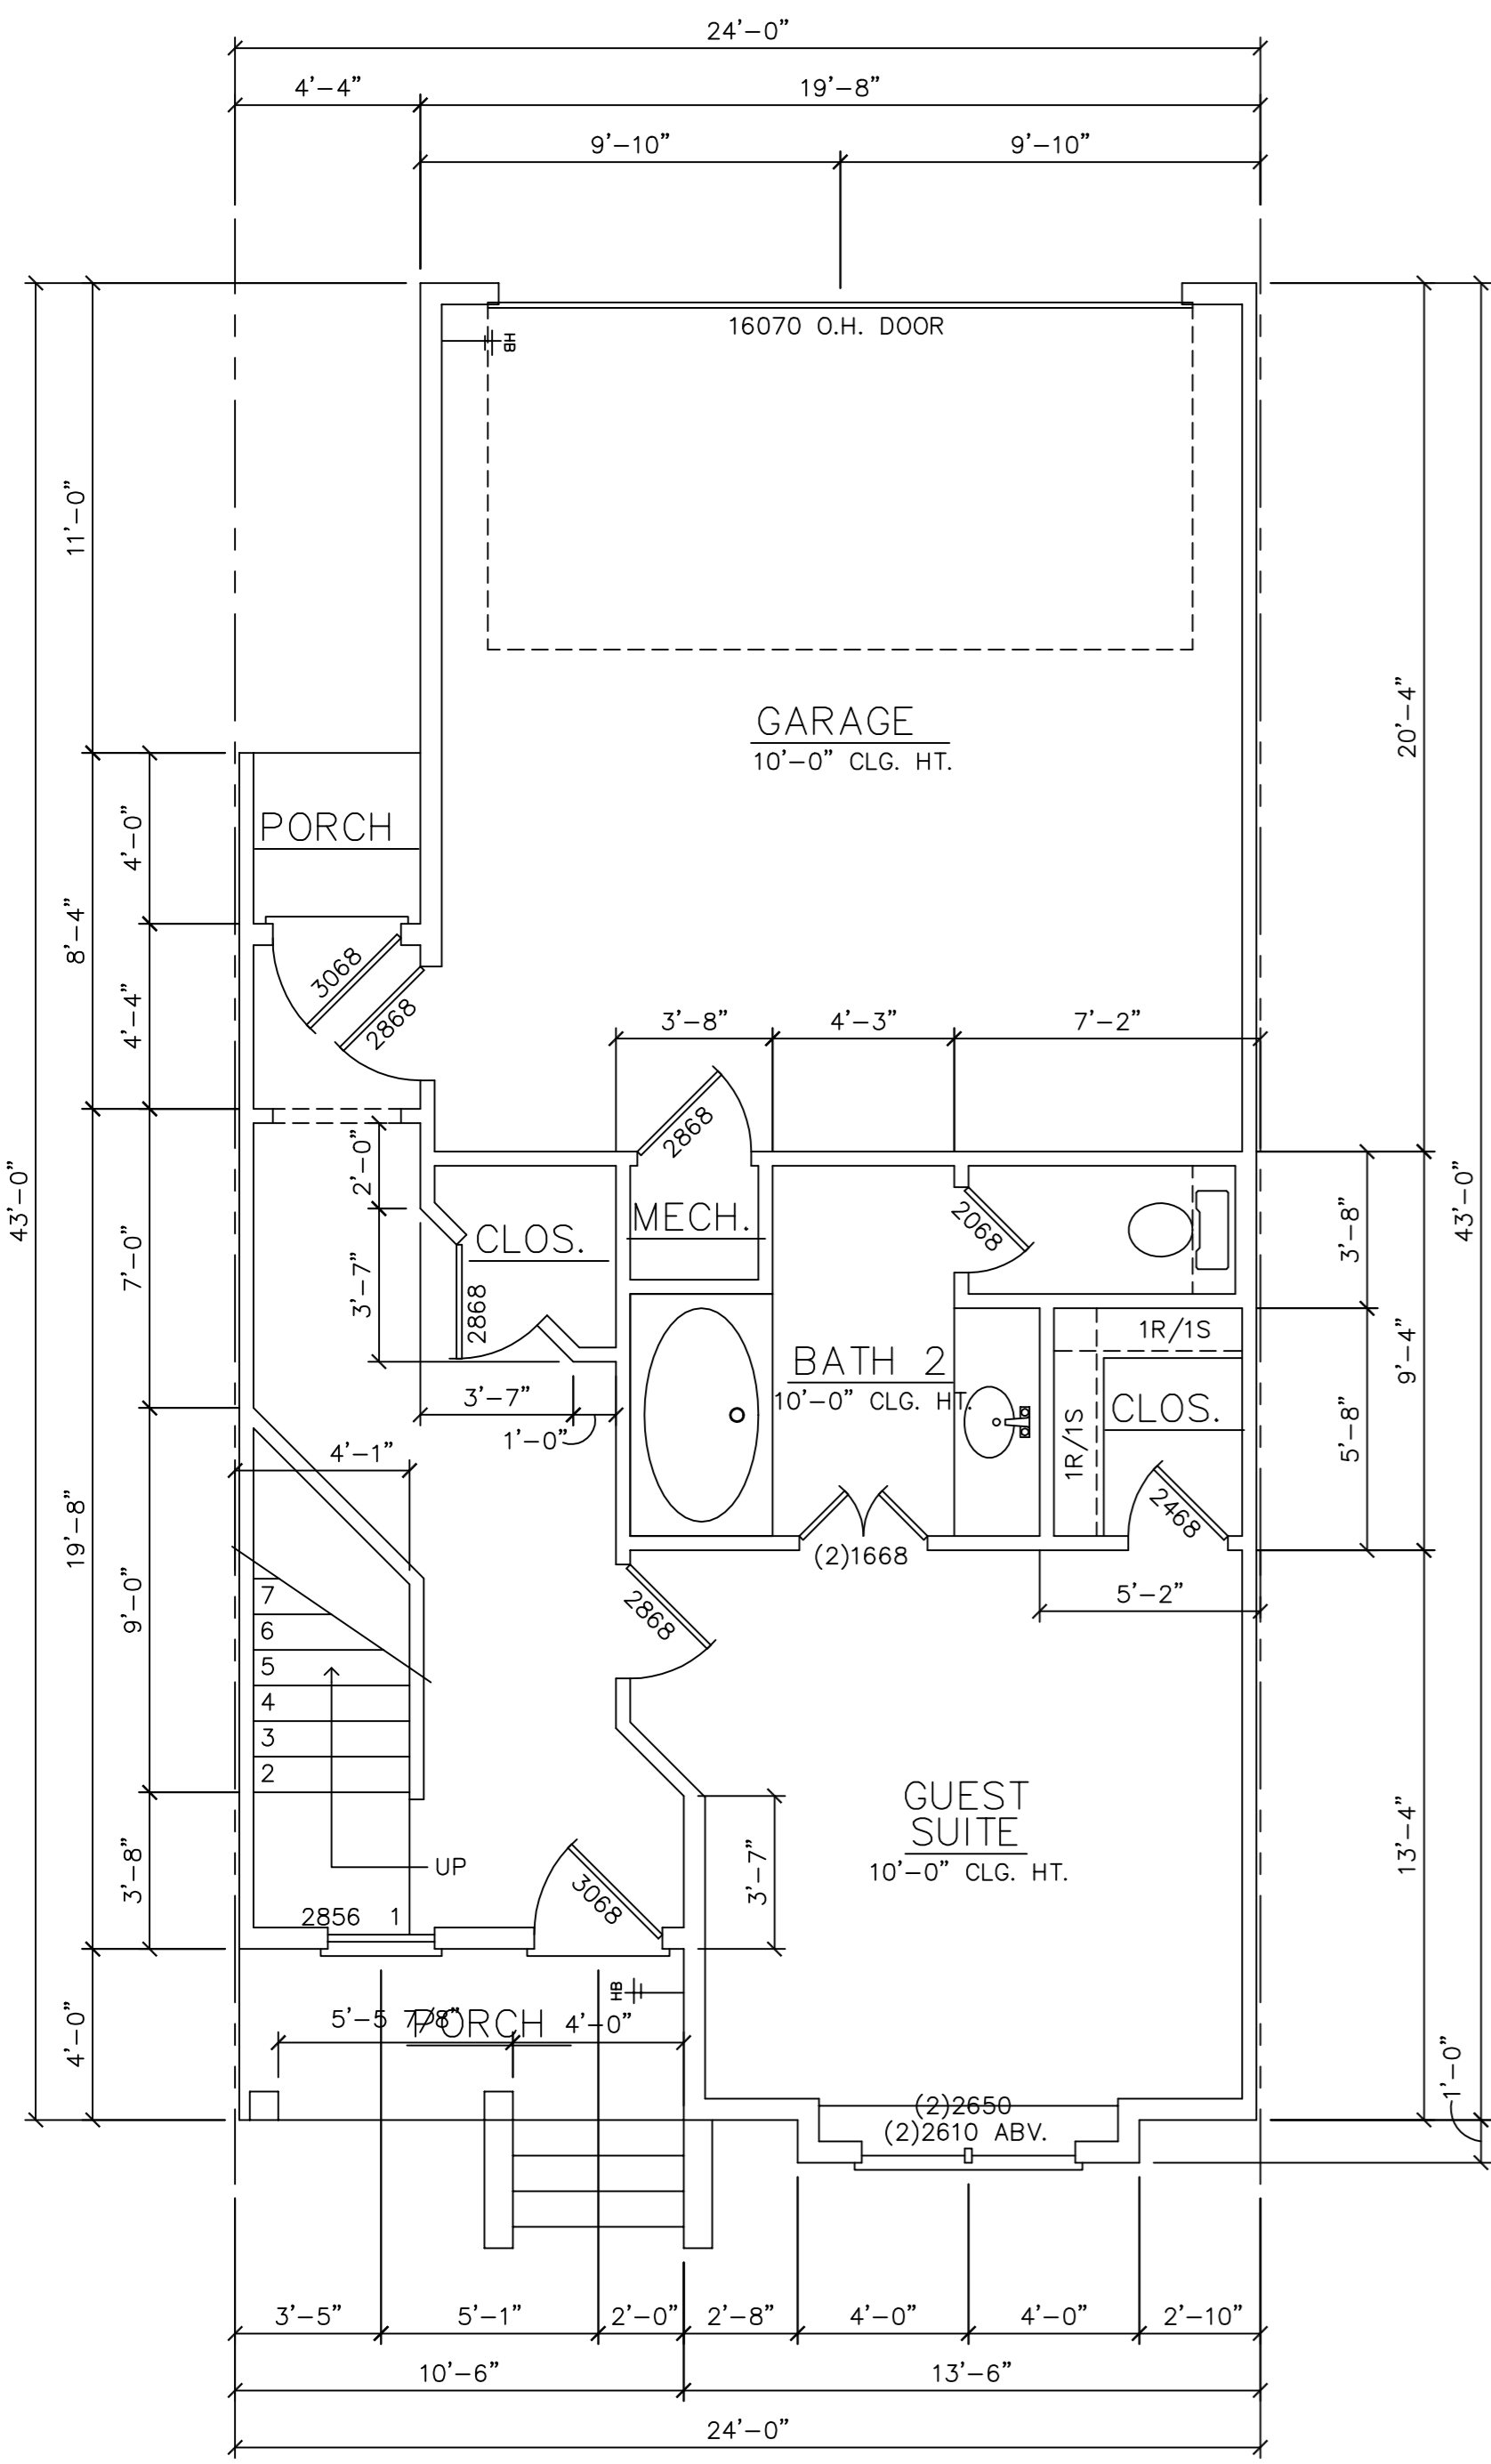

FIRST FLOOR PLAN

UNIT 'B1'


SCALE: 1/4" = 1'-0"

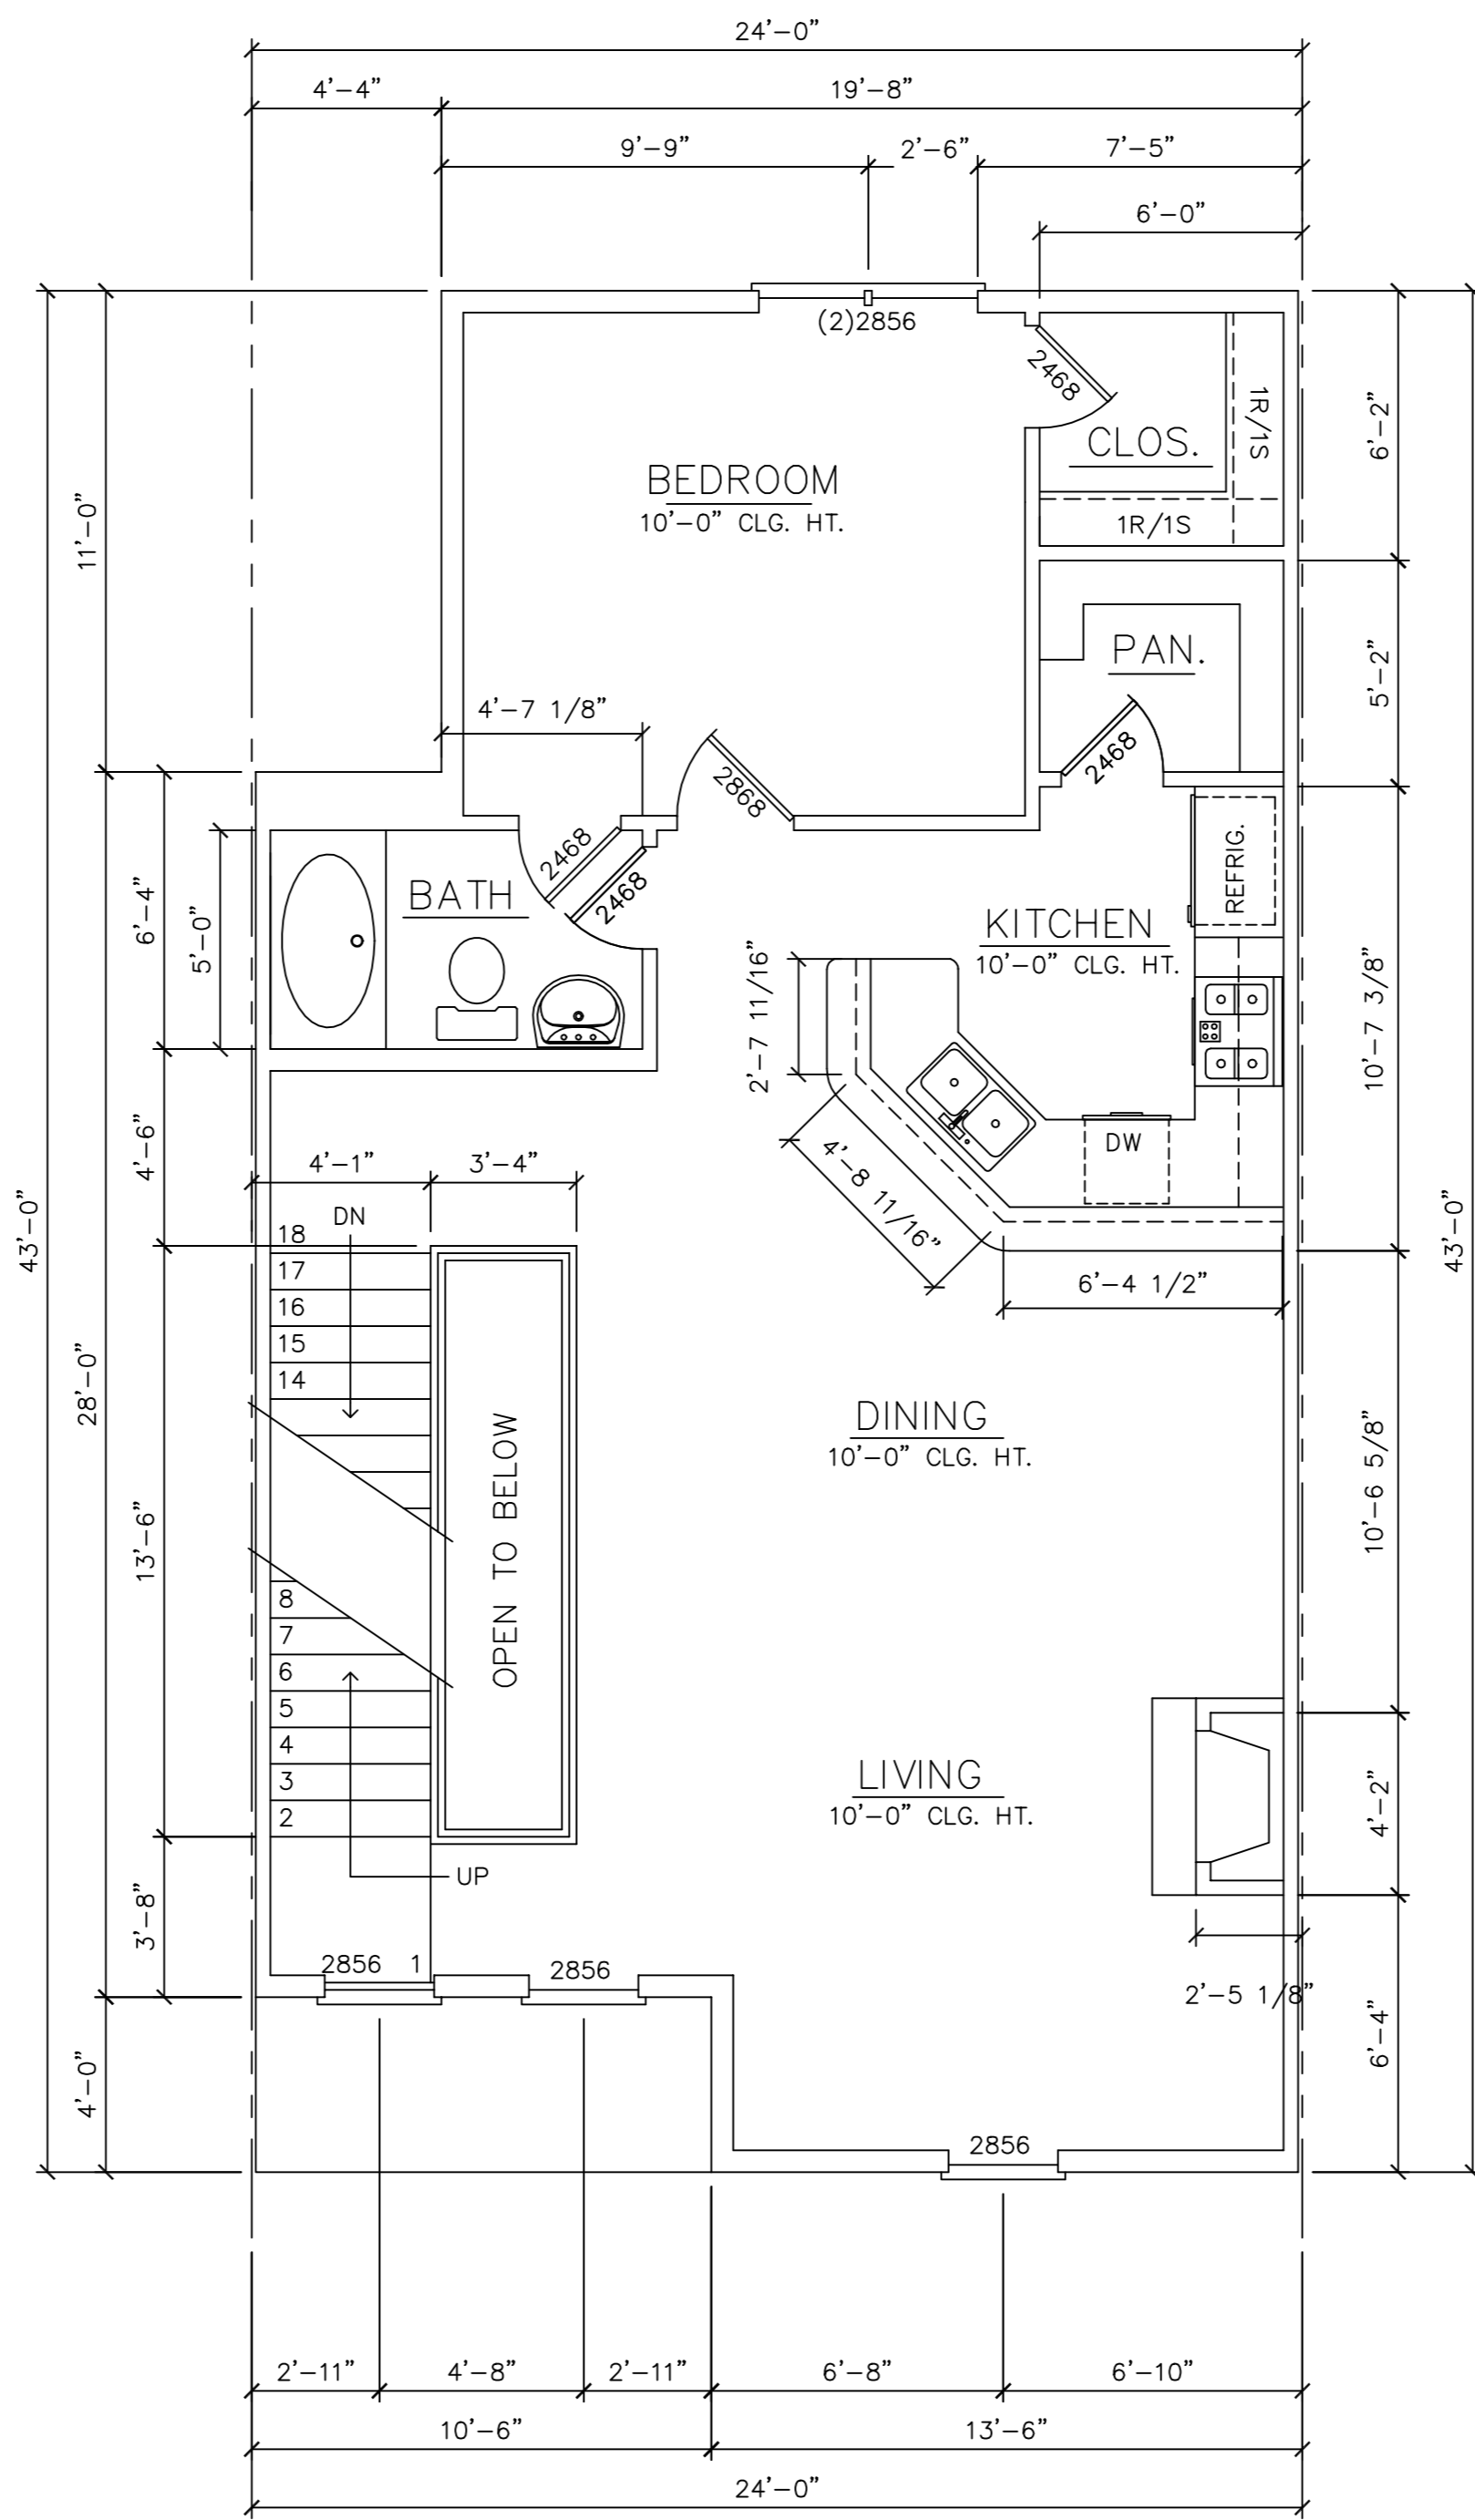

SECOND FLOOR PLAN

UNIT 'B1'

SCALE: 1/4" = 1'-0"

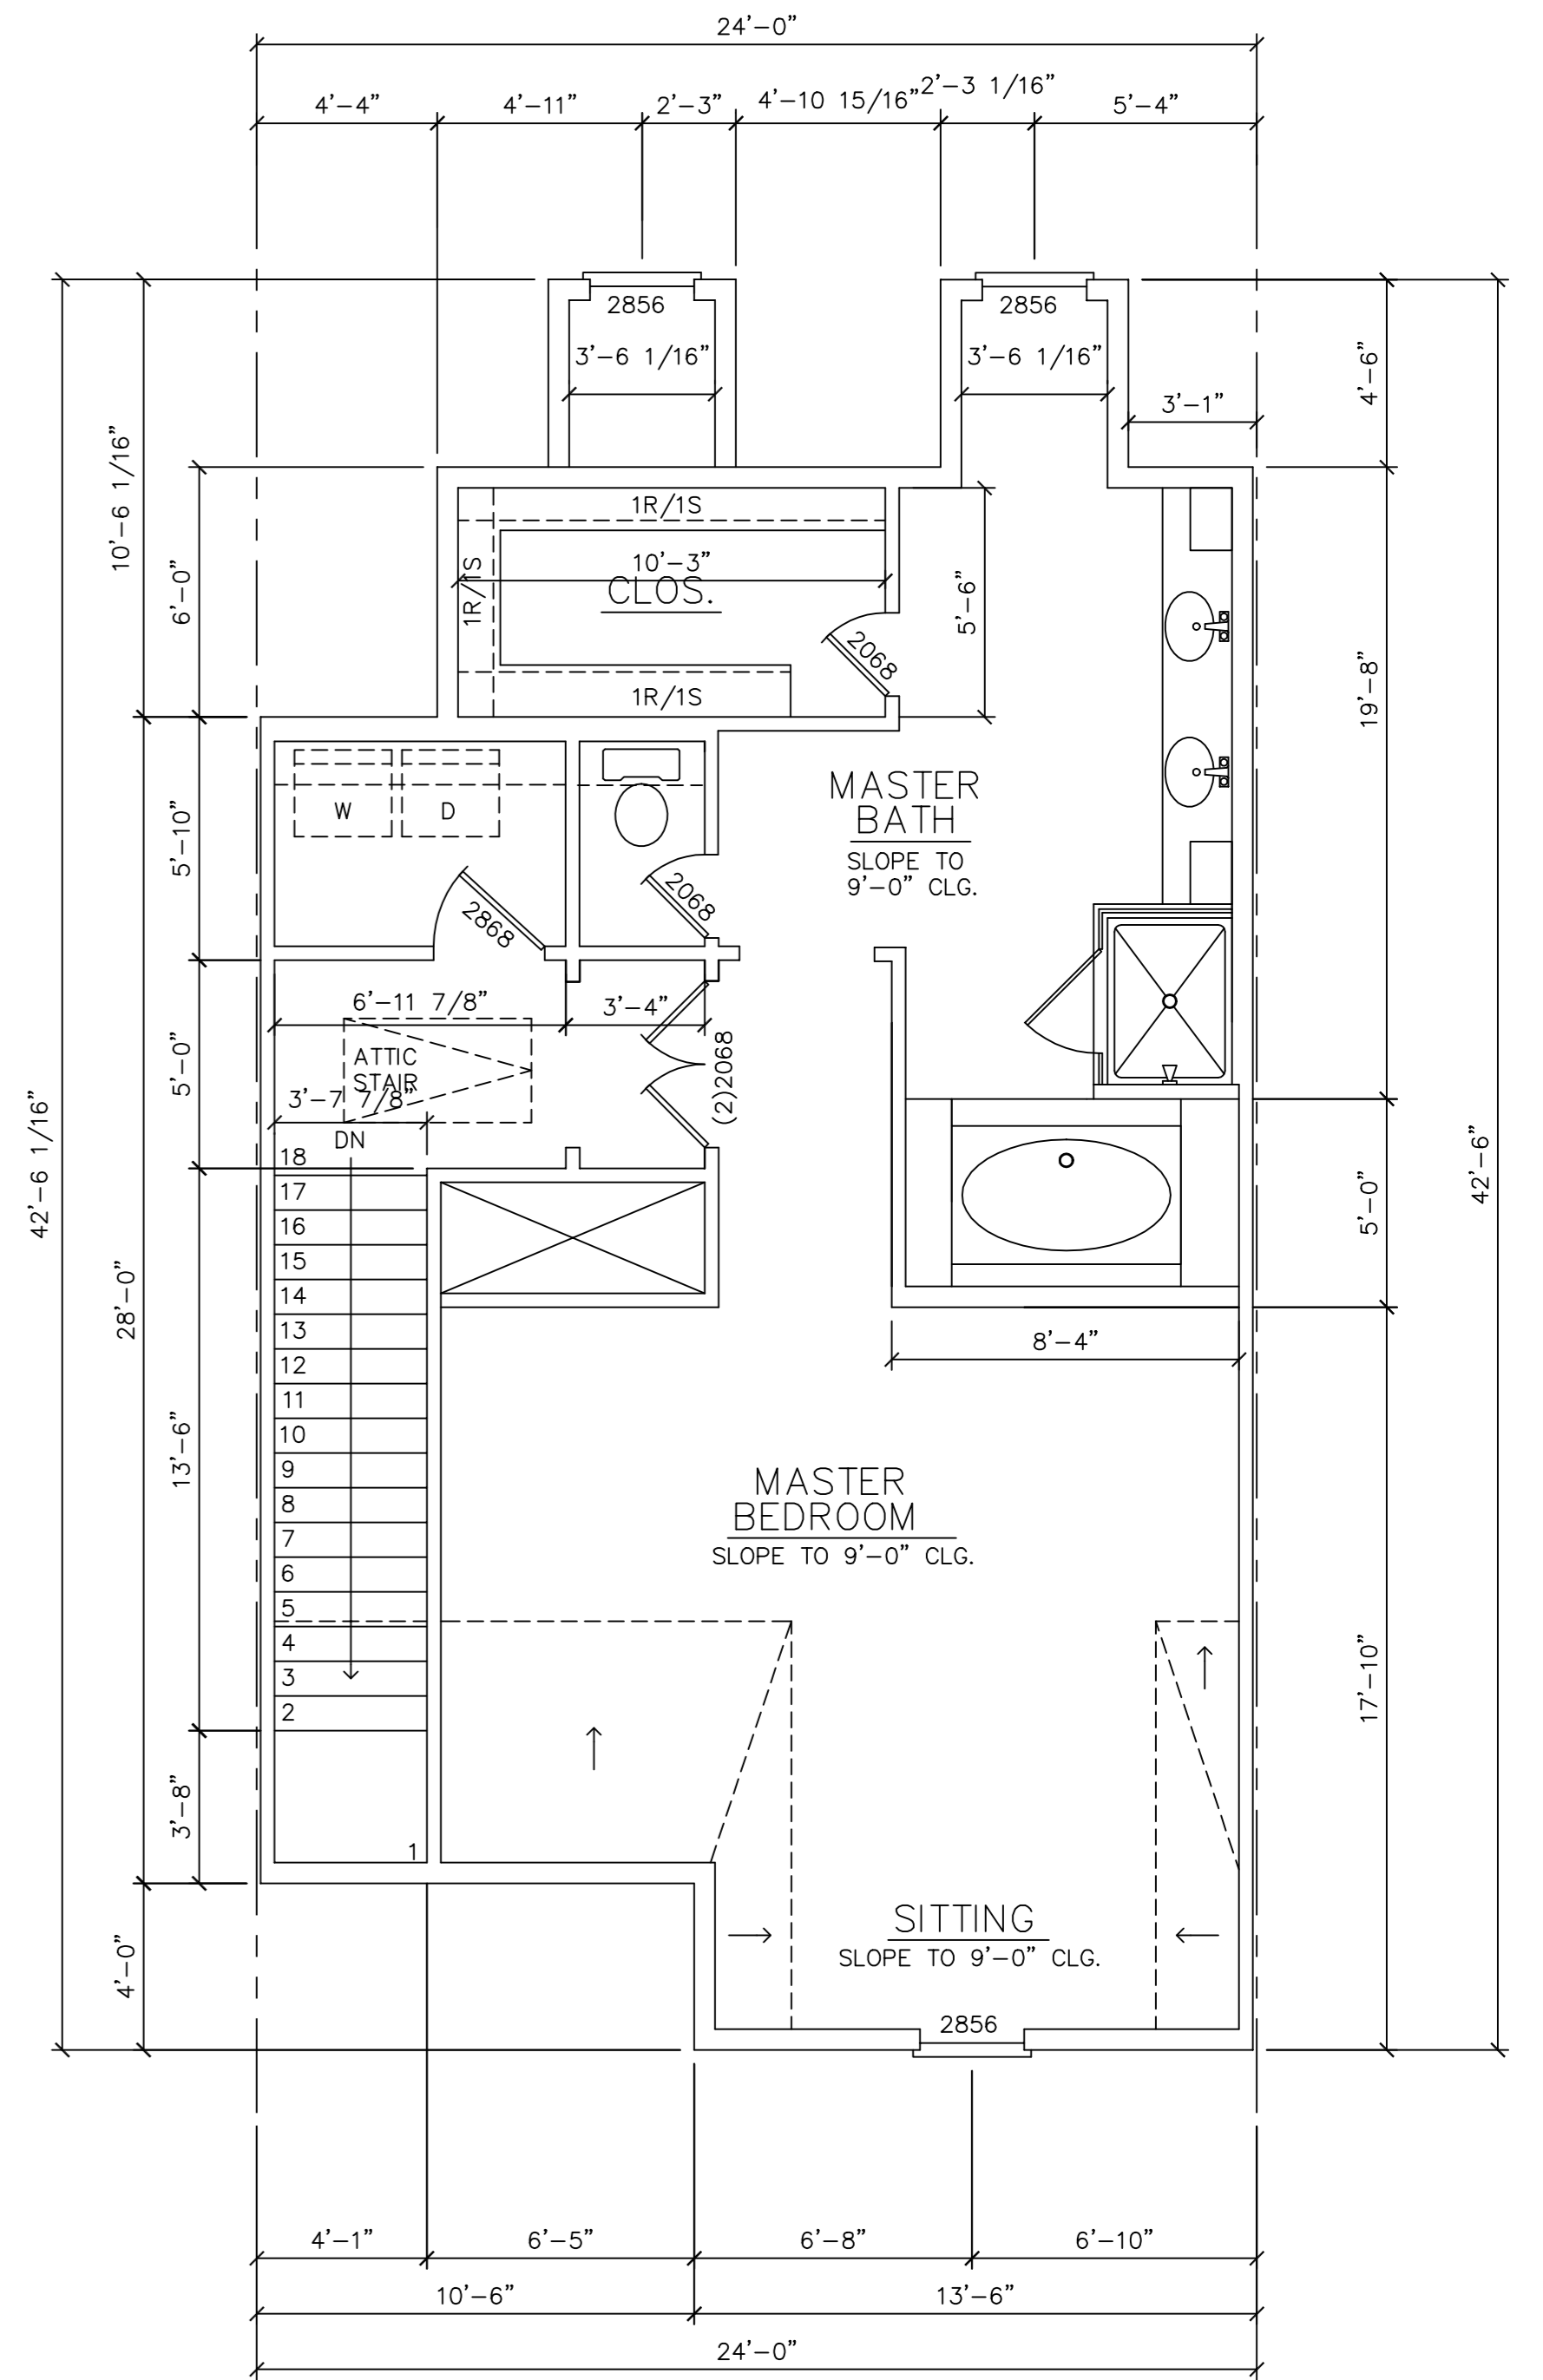

THIRD FLOOR PLAN

UNIT 'B1'

SCALE: 1/4" = 1'-0"